




Do not scale. Use figured dimensions only. All dimensions to be checked on site. Any discrepancies between site and figured dimensions to be brought immediately to the architect's attention. Digital copies cannot be guaranteed. Only information in hard copy can be relied upon for conformity and accuracy. © This drawing is copyright.

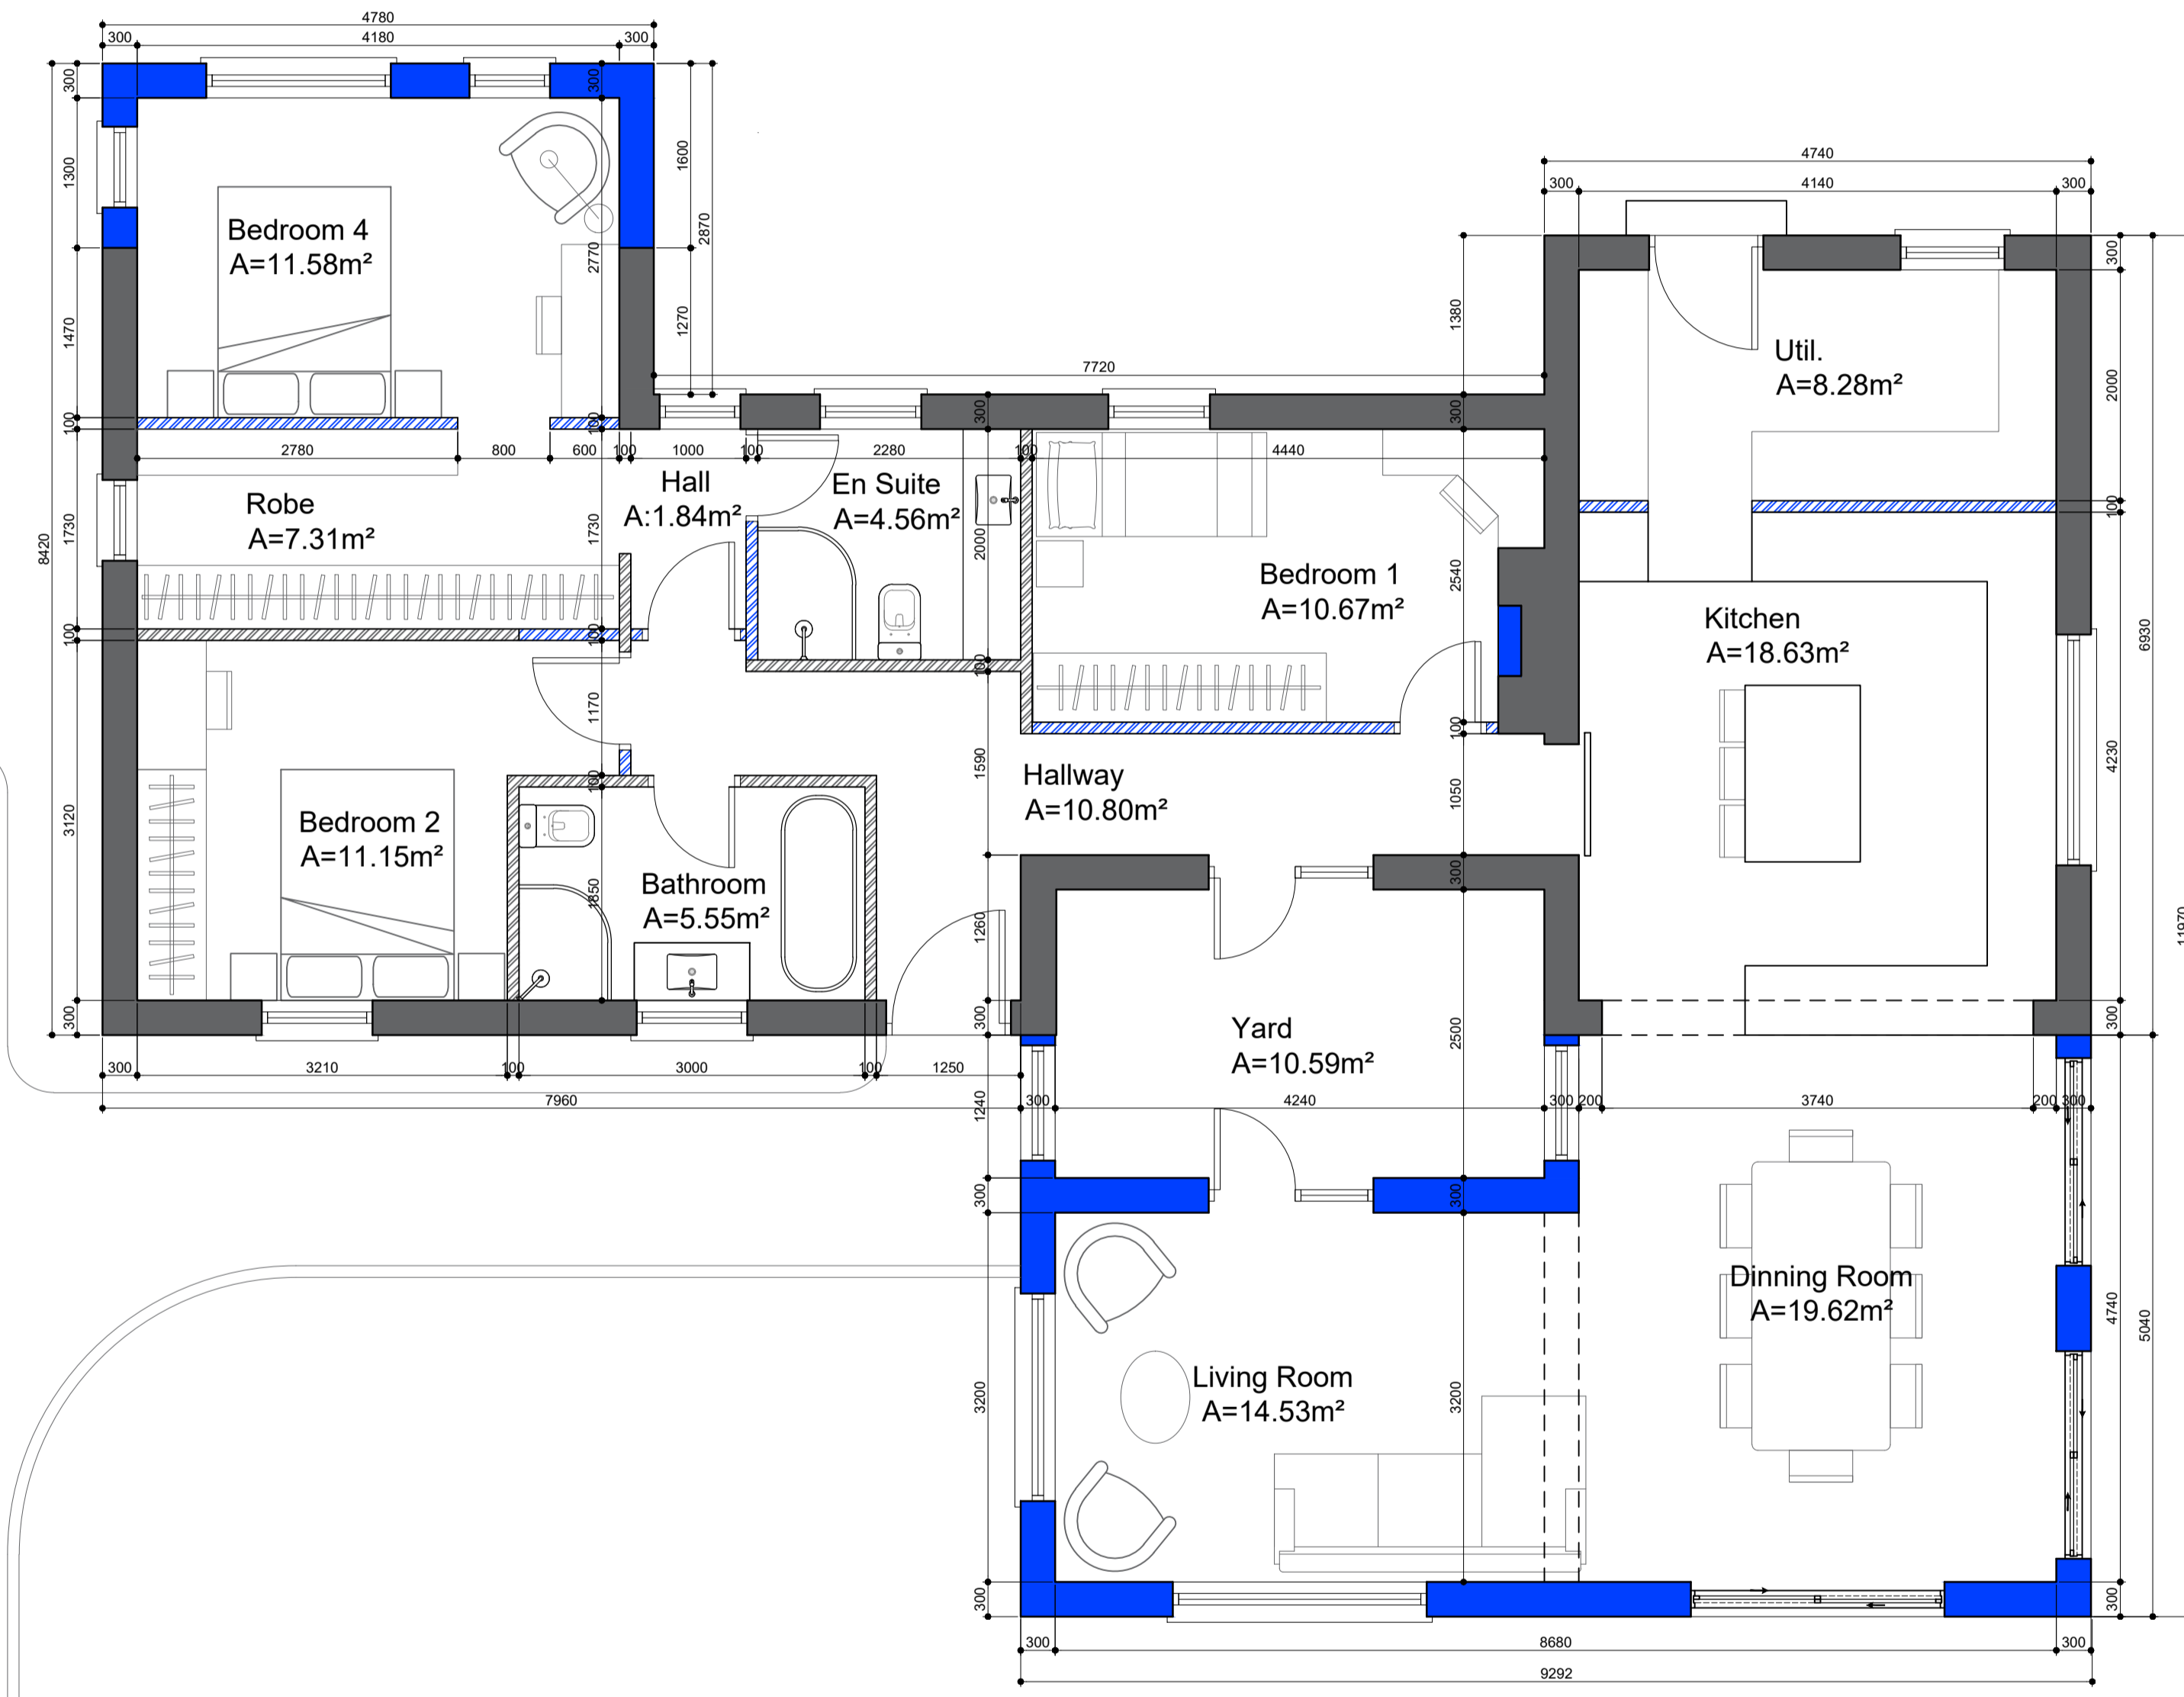

— NEW CONSTRUCTION
 — EXISTING


Client: xxxx
 Project: Shore Road
 Job number: xxxx
 Drawing title: GA Ground Floor Plan
 Drawing number: AP100 (Revision as indicated above)
 Scale: As Shown @ A1 Author: David Winston
 Date created: 23.05.23 Checked by: DW


Planning

T 086 1627 327
 E info@dwdesign.ie


DWDesign

10 PROPOSED GROUND FLOOR PLAN 06
 SCALE 1:50

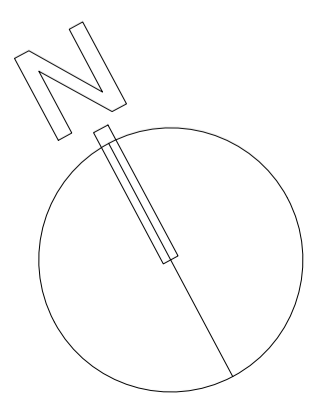

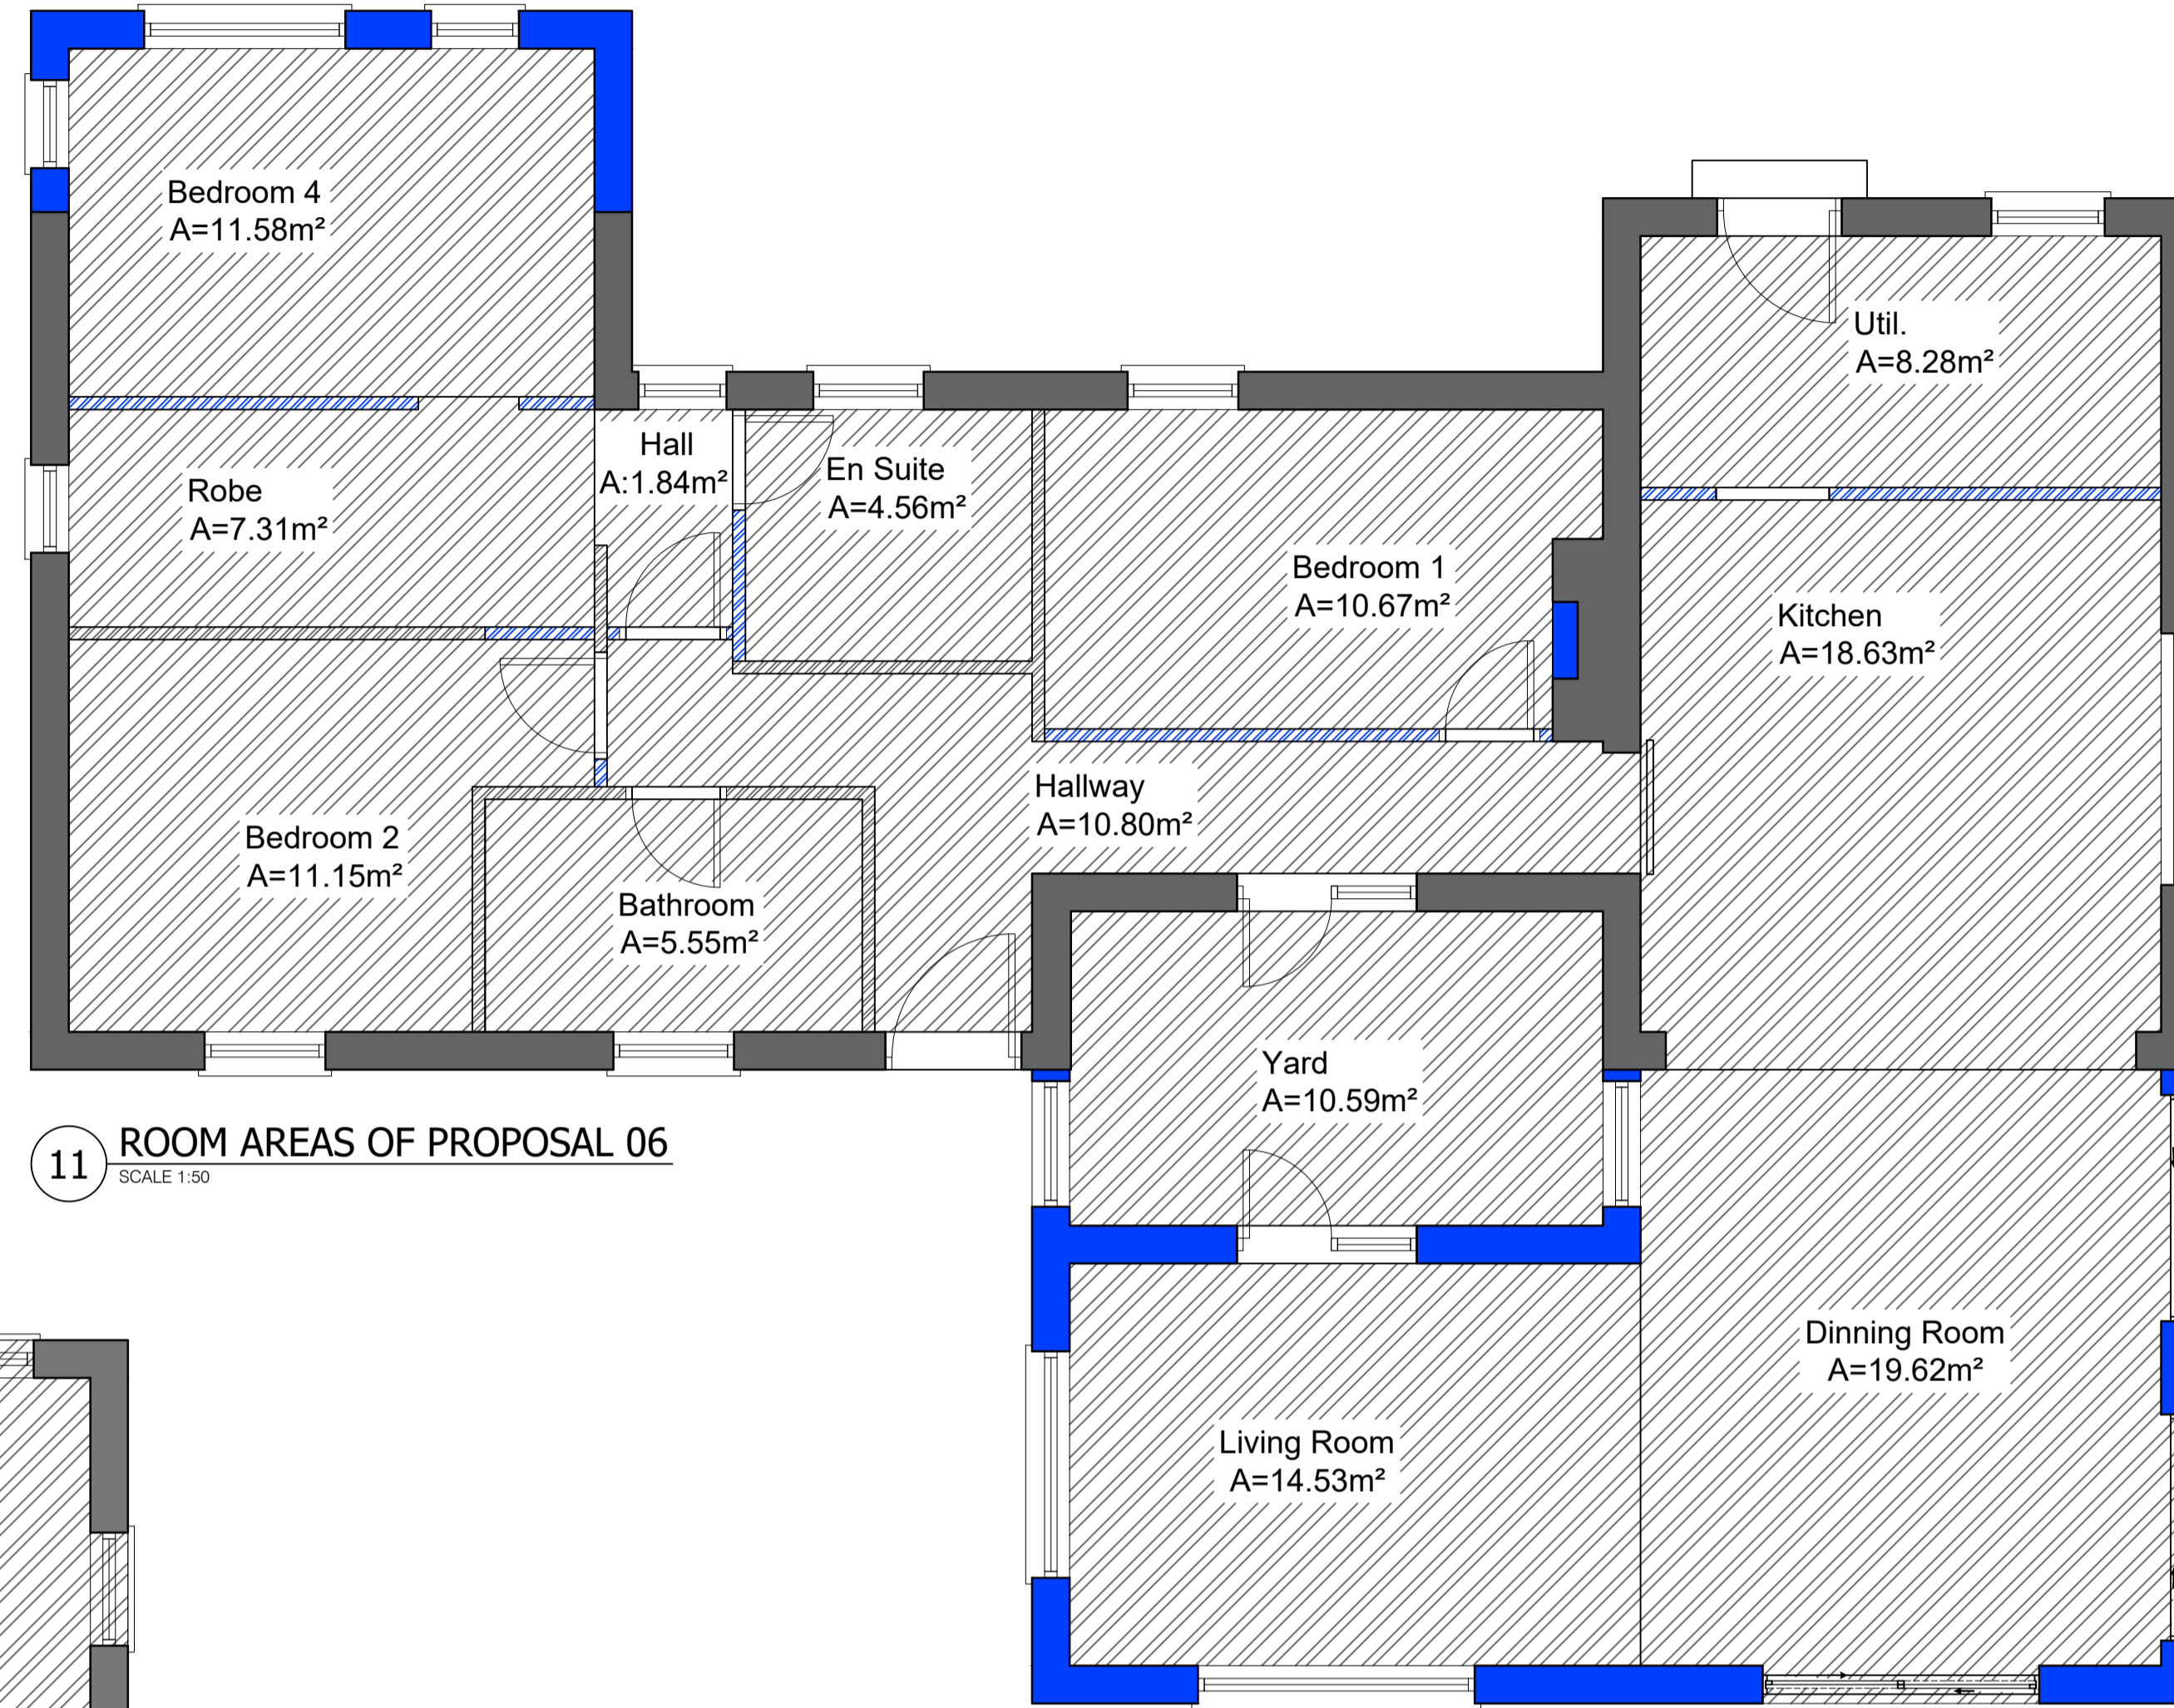

11 ROOM AREAS OF PROPOSAL 06
SCALE 1:50

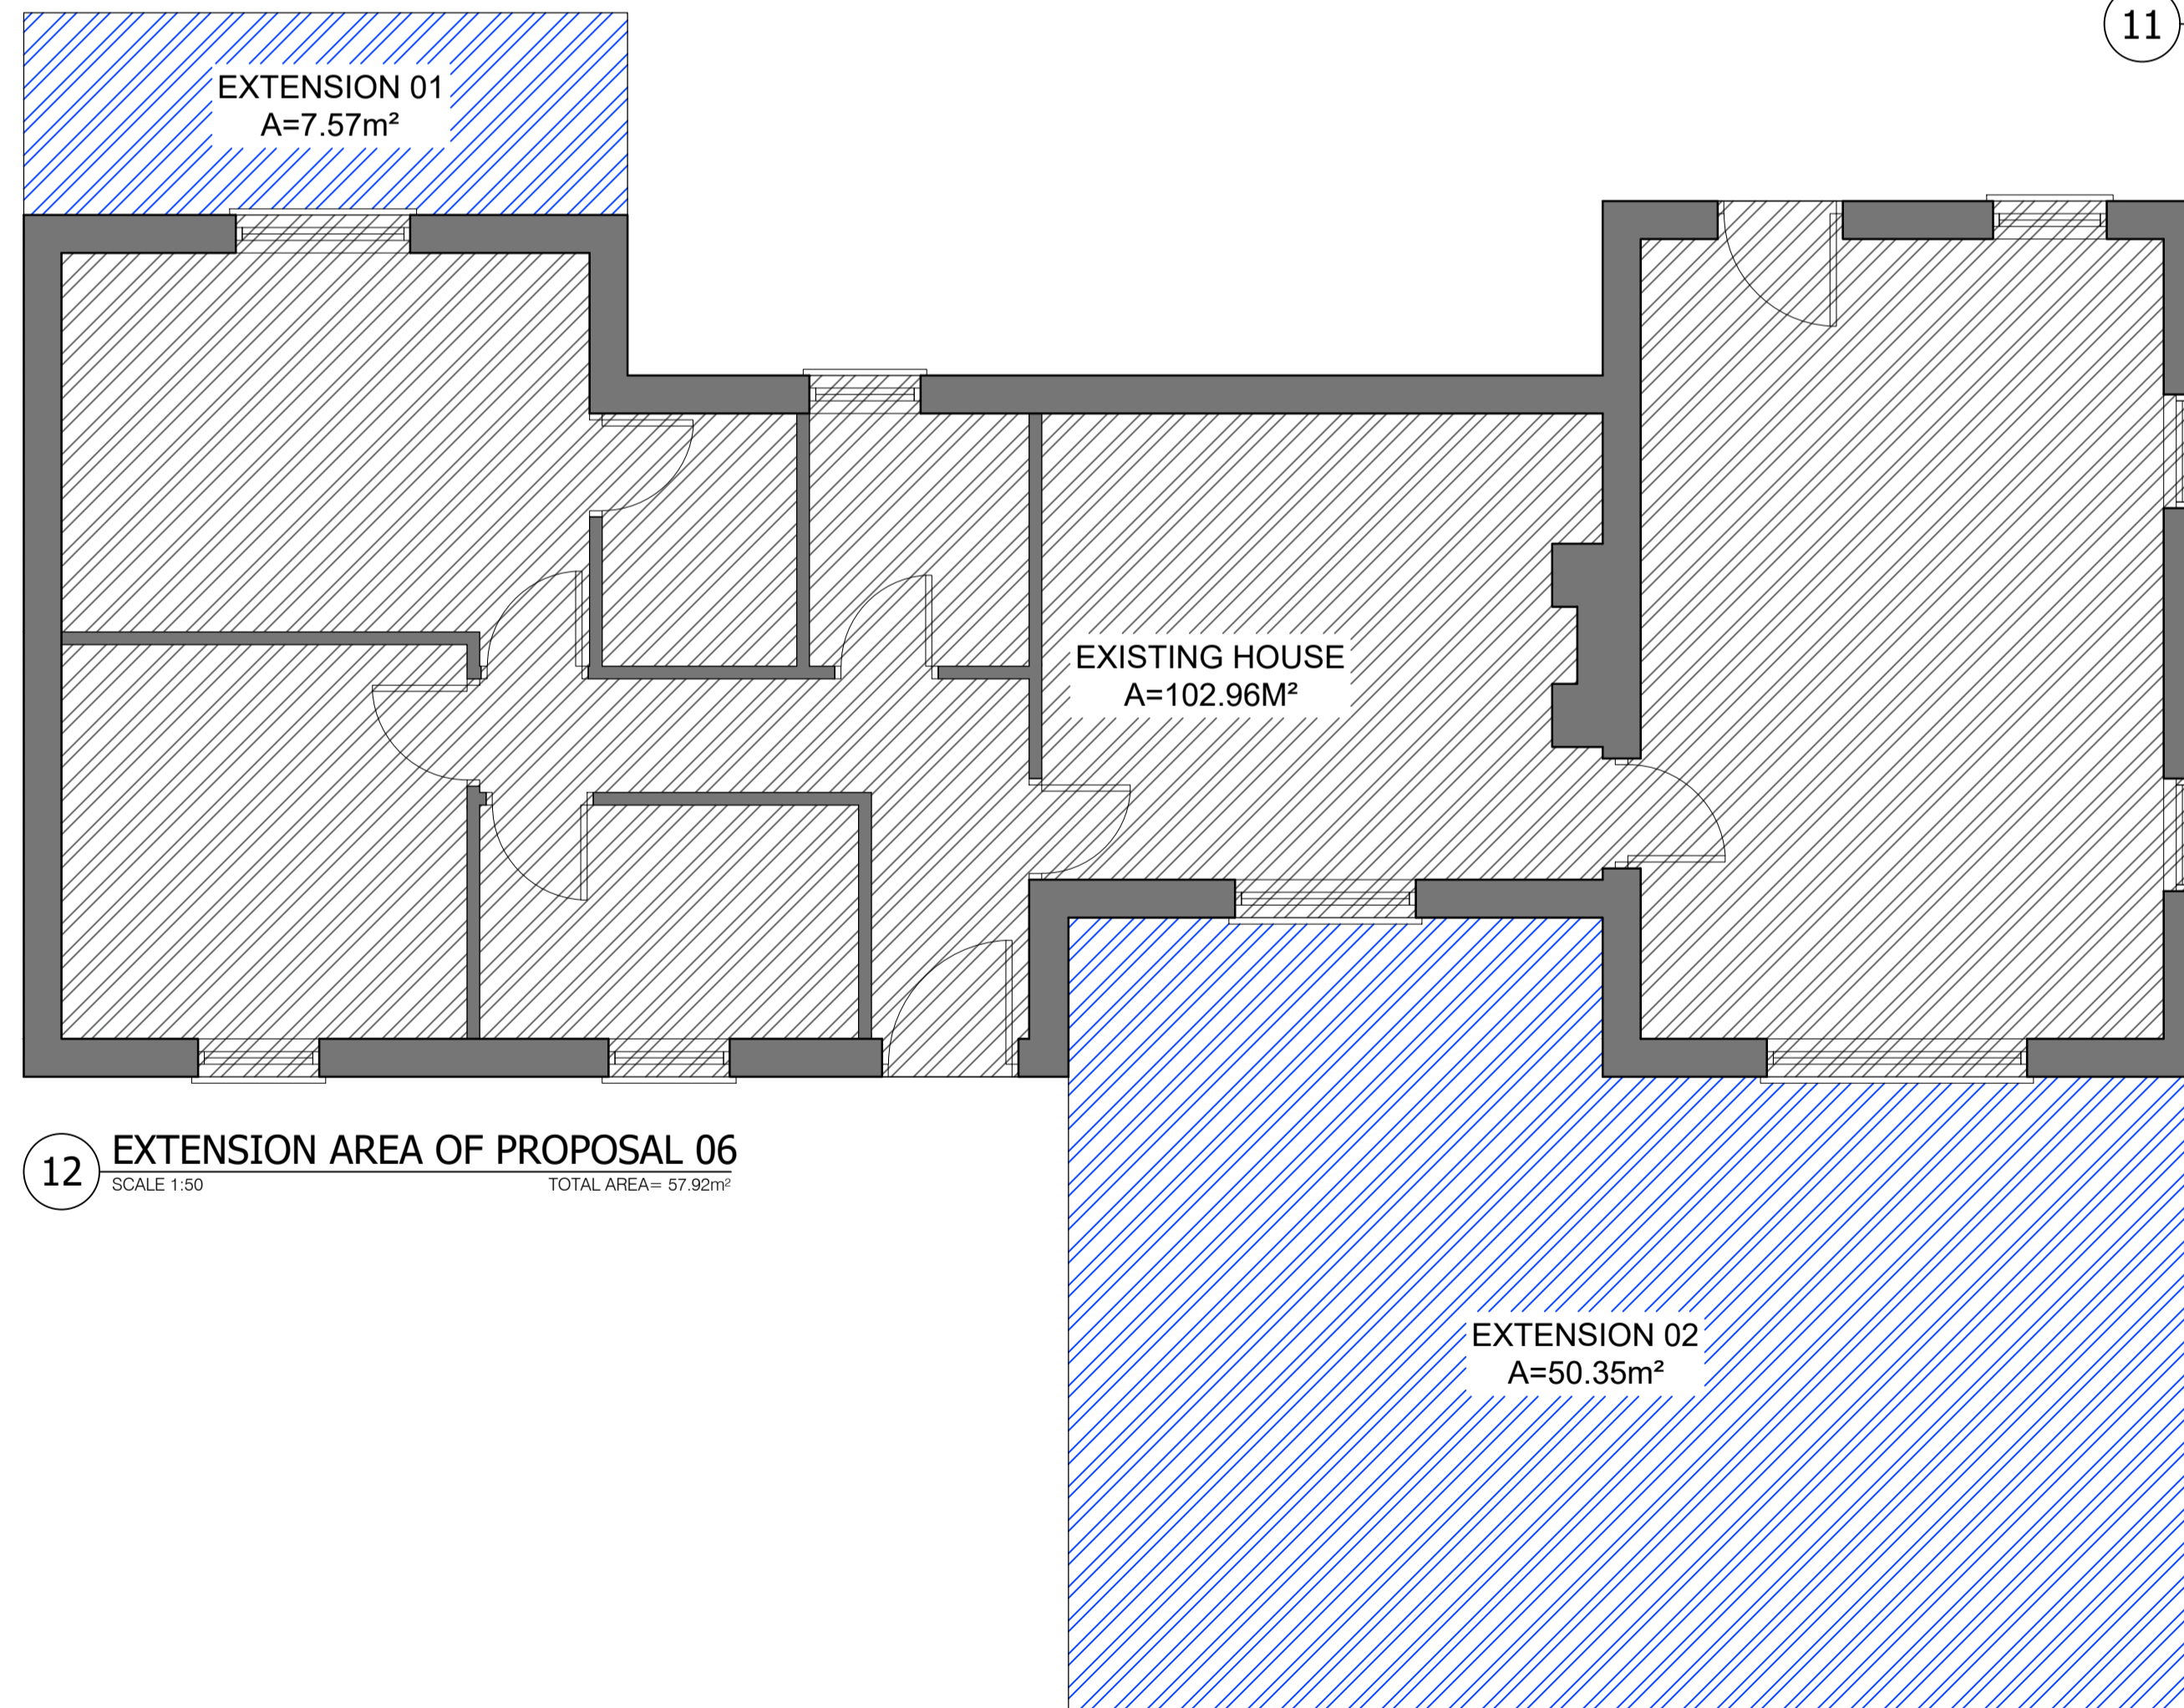

12 EXTENSION AREA OF PROPOSAL 06
SCALE 1:50 TOTAL AREA= 57.92m²


NEW CONSTRUCTION
EXISTING

Client:	xxxx
Project:	Shore Road
Job number:	xxxx
Drawing title:	GA Ground Floor Plan
Drawing number:	AP100 (Revision as indicated above)
Scale:	As Shown @ A1
Date created:	23.05.23
Author:	David Winston
Checked by:	DW

Planning

T 086 1627 327
E info@dwdesign.ie

DWDesign

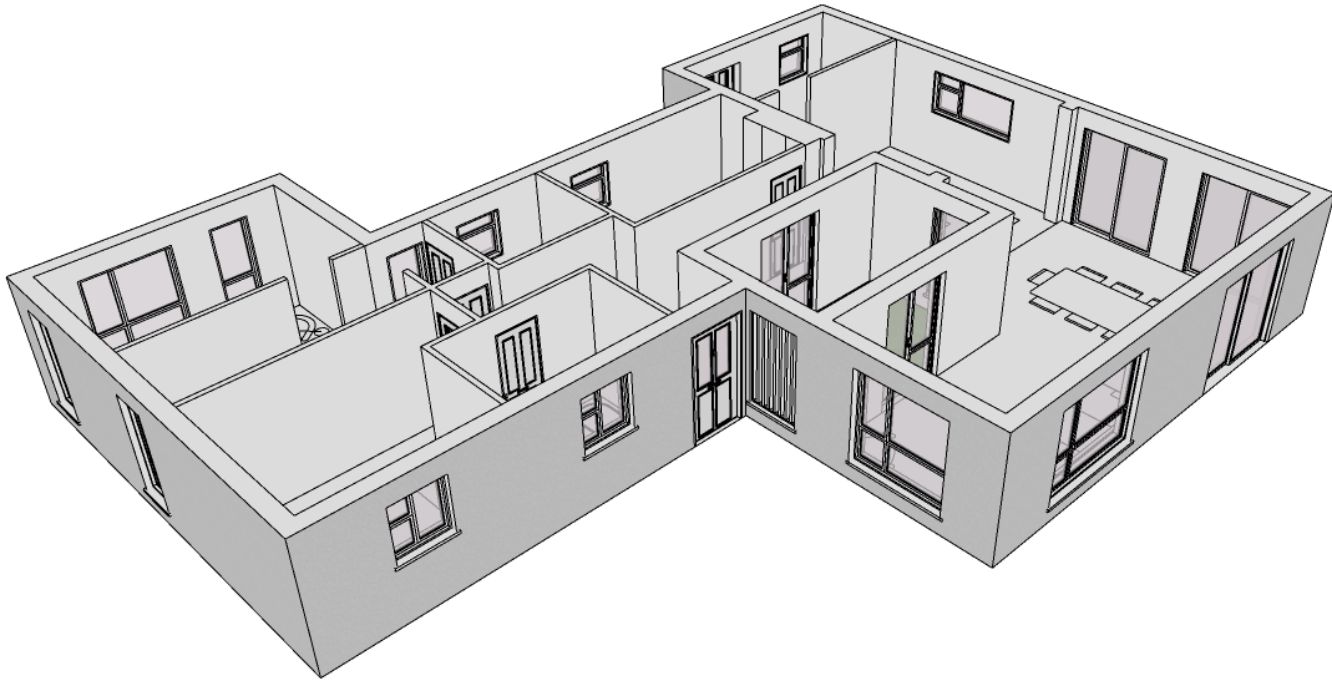

Work in progress

