

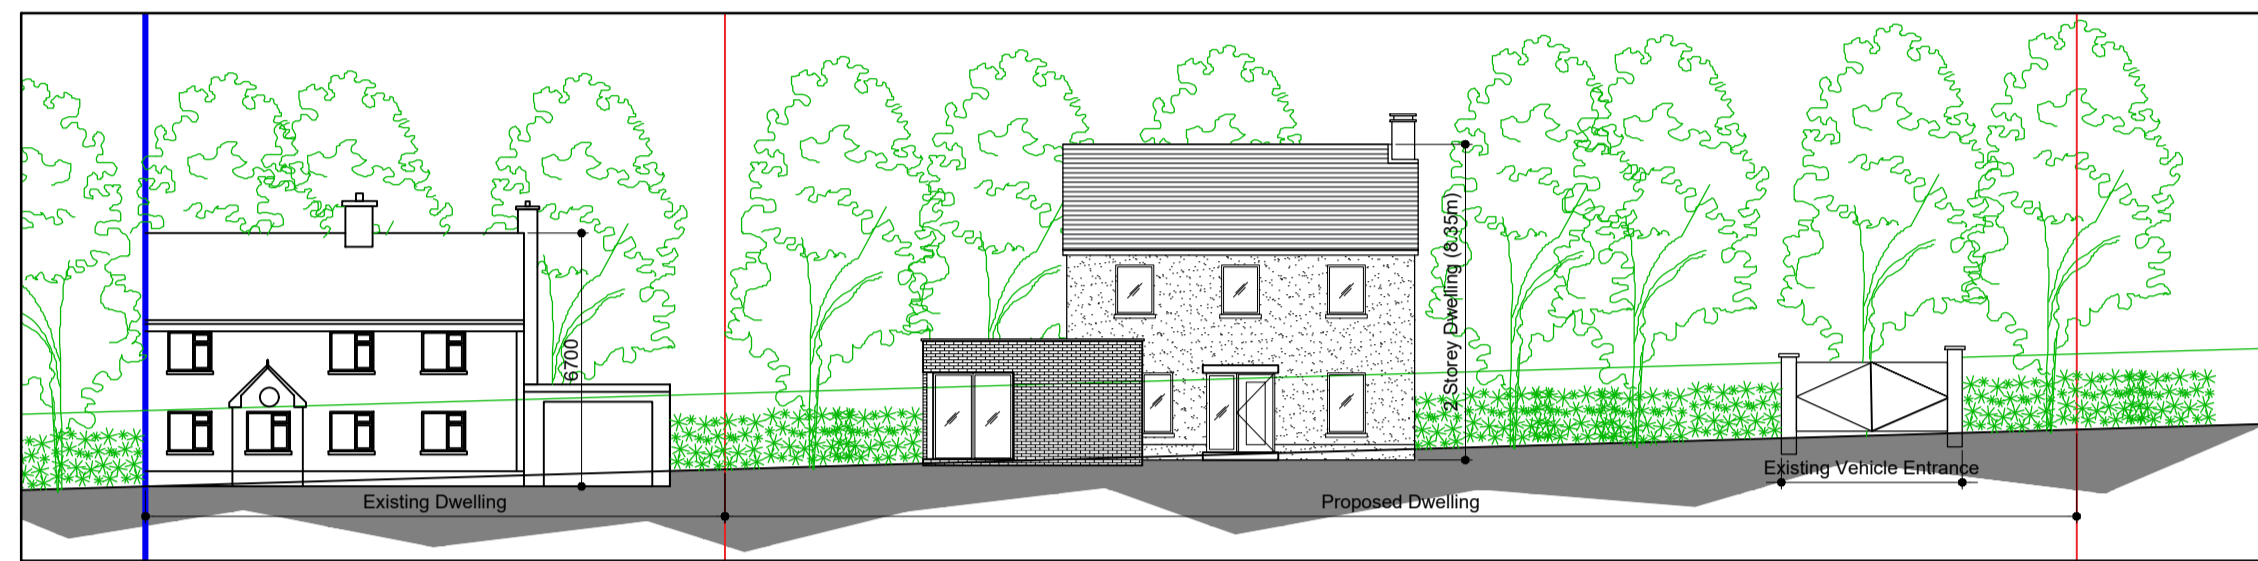


EXISTING CONTIGUOUS ELEVATION ONTO CLARA ROAD
Scale: 1:200 @ A1

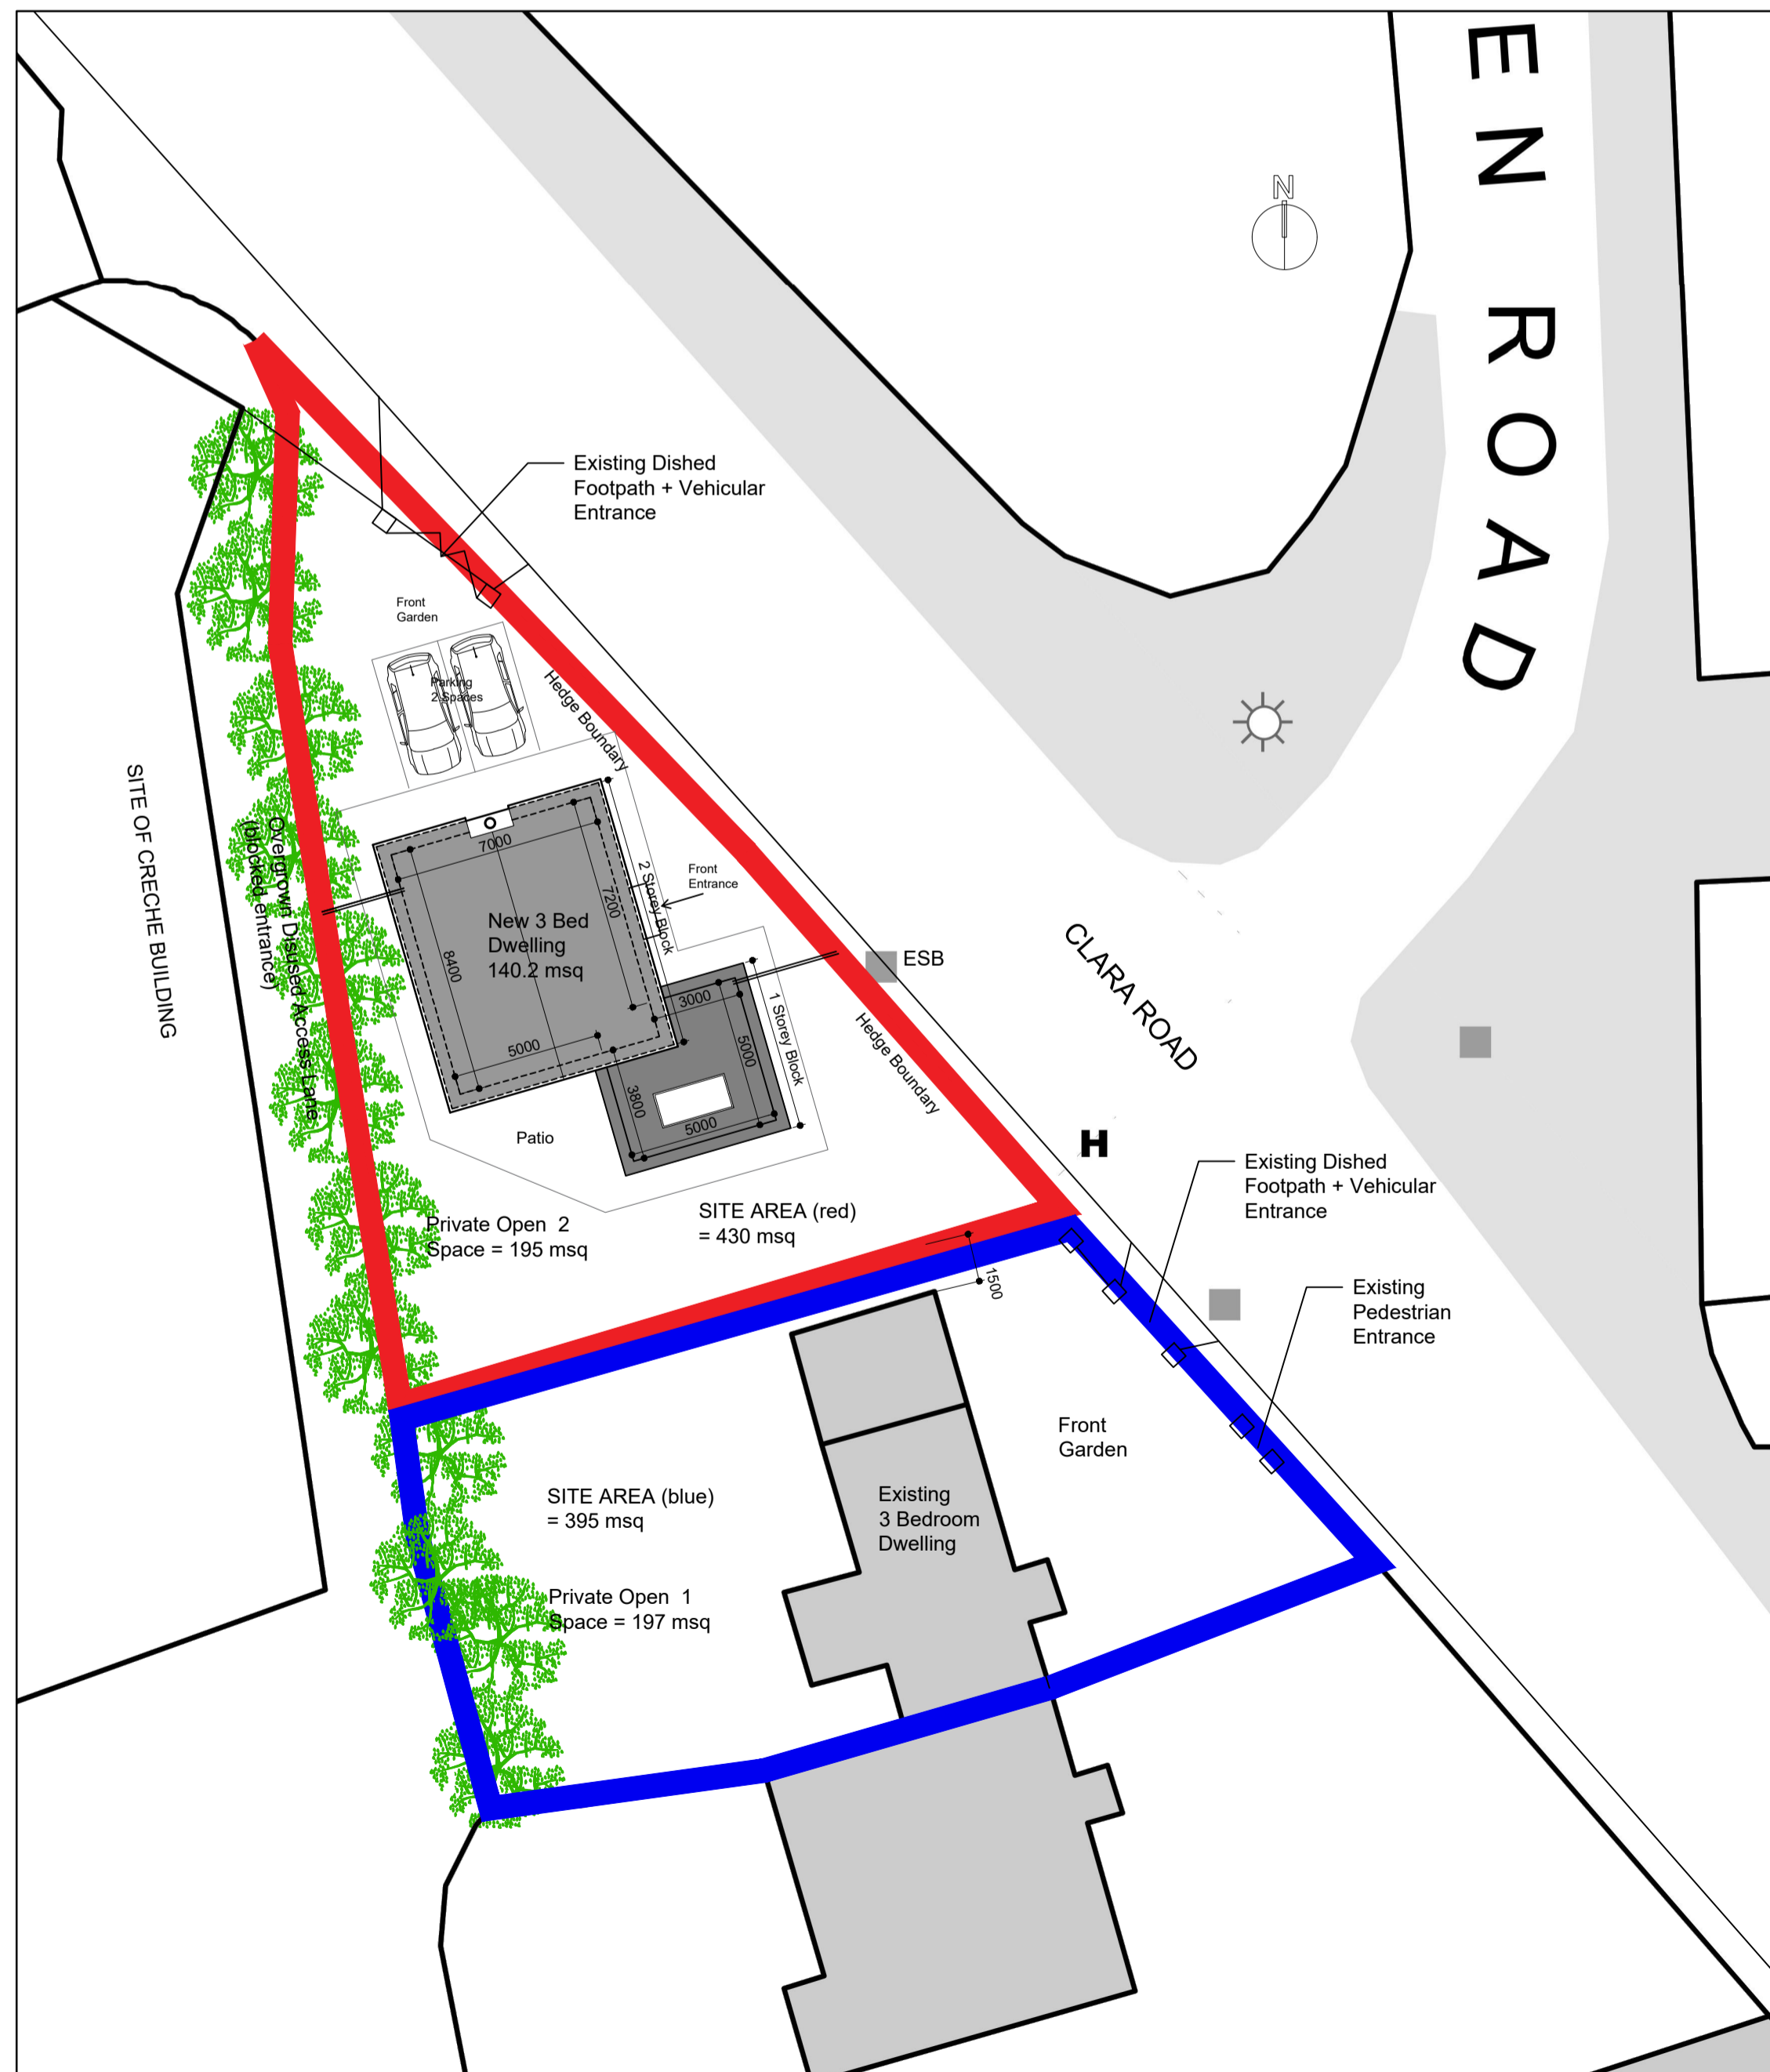

PROPOSED CONTIGUOUS ELEVATION ONTO CLARA ROAD
Scale: 1:200 @ A1

SITE LOCATION PLAN
Scale: 1:1000 @ A1

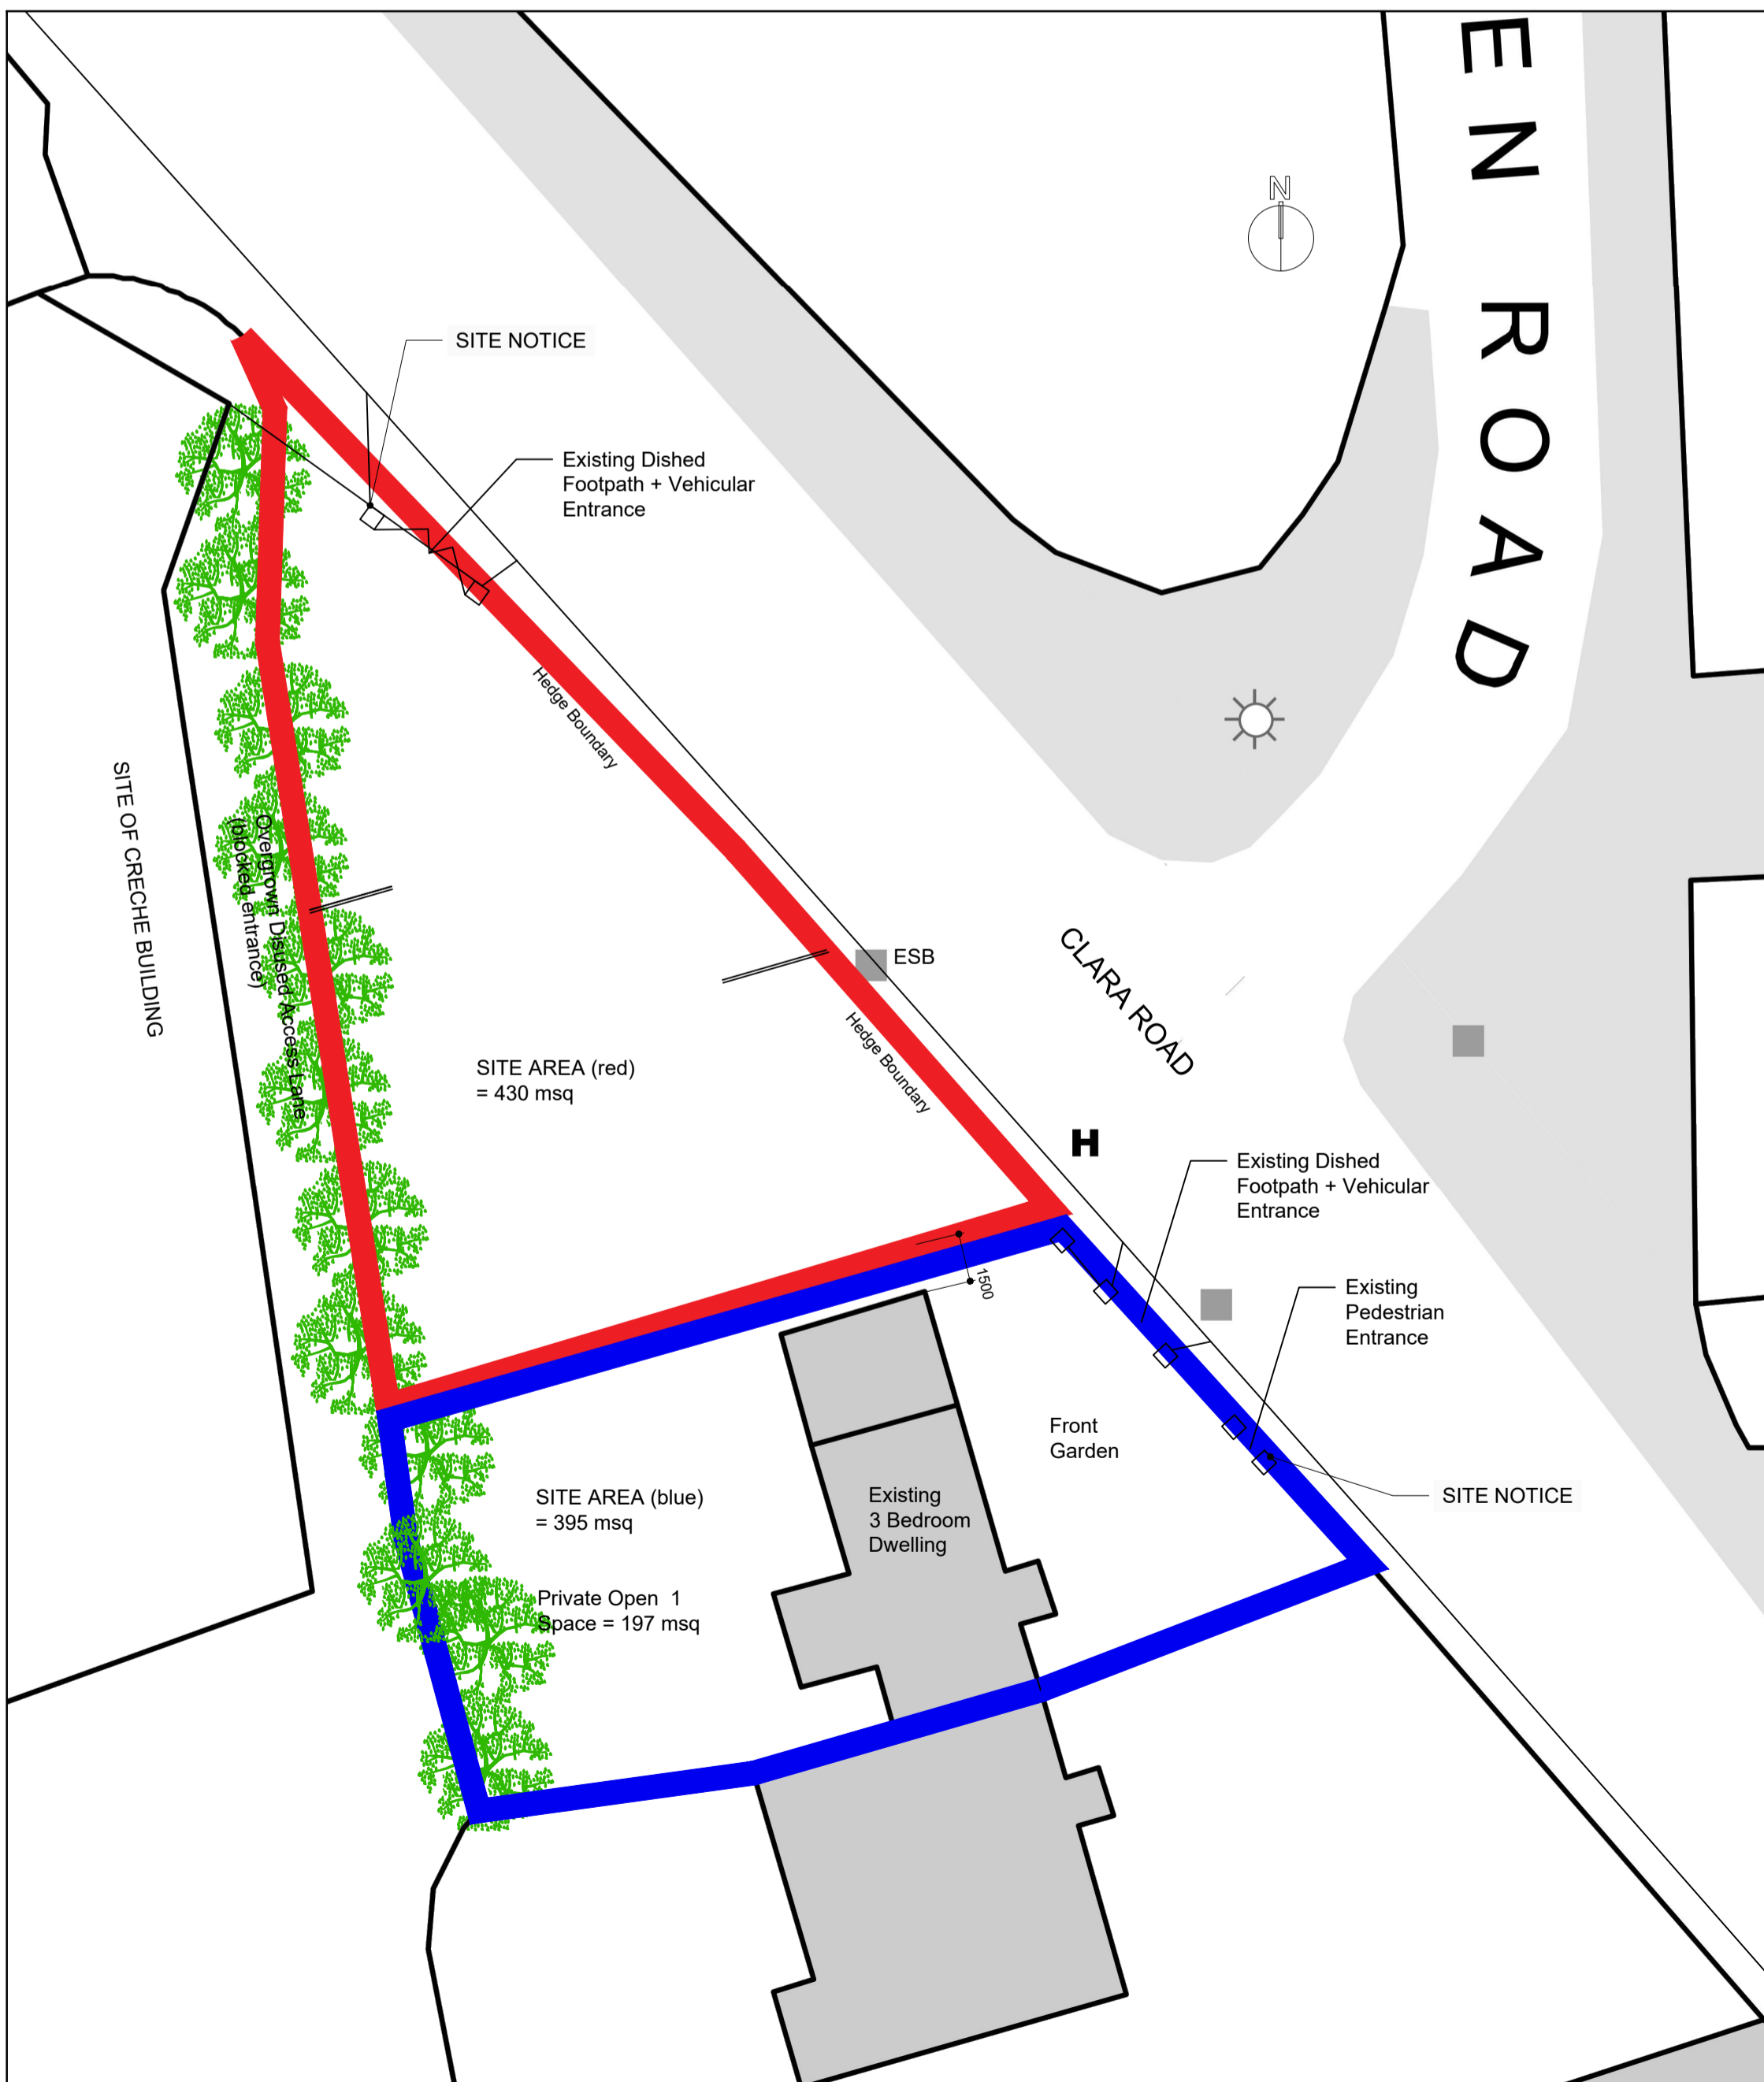

Do not scale. Use figured dimensions only. All dimensions to be checked on site. Any discrepancies between site and figured dimensions to be brought immediately to the architect's attention. Digital copies cannot be guaranteed. Only information in hard copy can be relied upon for conformity and accuracy. © This drawing is copyright.




▭ SITE SUBJECT OF PLANNING OUTLINED IN RED
▭ SITE / DWELLING ADJACENT UNDER OWNERSHIP OF APPLICANT IN BLUE

Drawing: P001 Site Location + Site Layout Plans + Photos

Client: Pablo Celis
Address: Clara Road, Tullamore, Co Offaly, R35 Y7W4
Scale: As Shown @ A1 Author: David Winston
Date created: 20.07.23 Checked by: DW

PLANNING
T 086 1627 327
E info@dwdesign.ie
DWDesign

Do not scale. Use figured dimensions only. All dimensions to be checked on site. Any discrepancies between site and figured dimensions to be brought immediately to the architect's attention. Digital copies cannot be guaranteed. Only information in hard copy can be relied upon for conformity and accuracy. © This drawing is copyright.

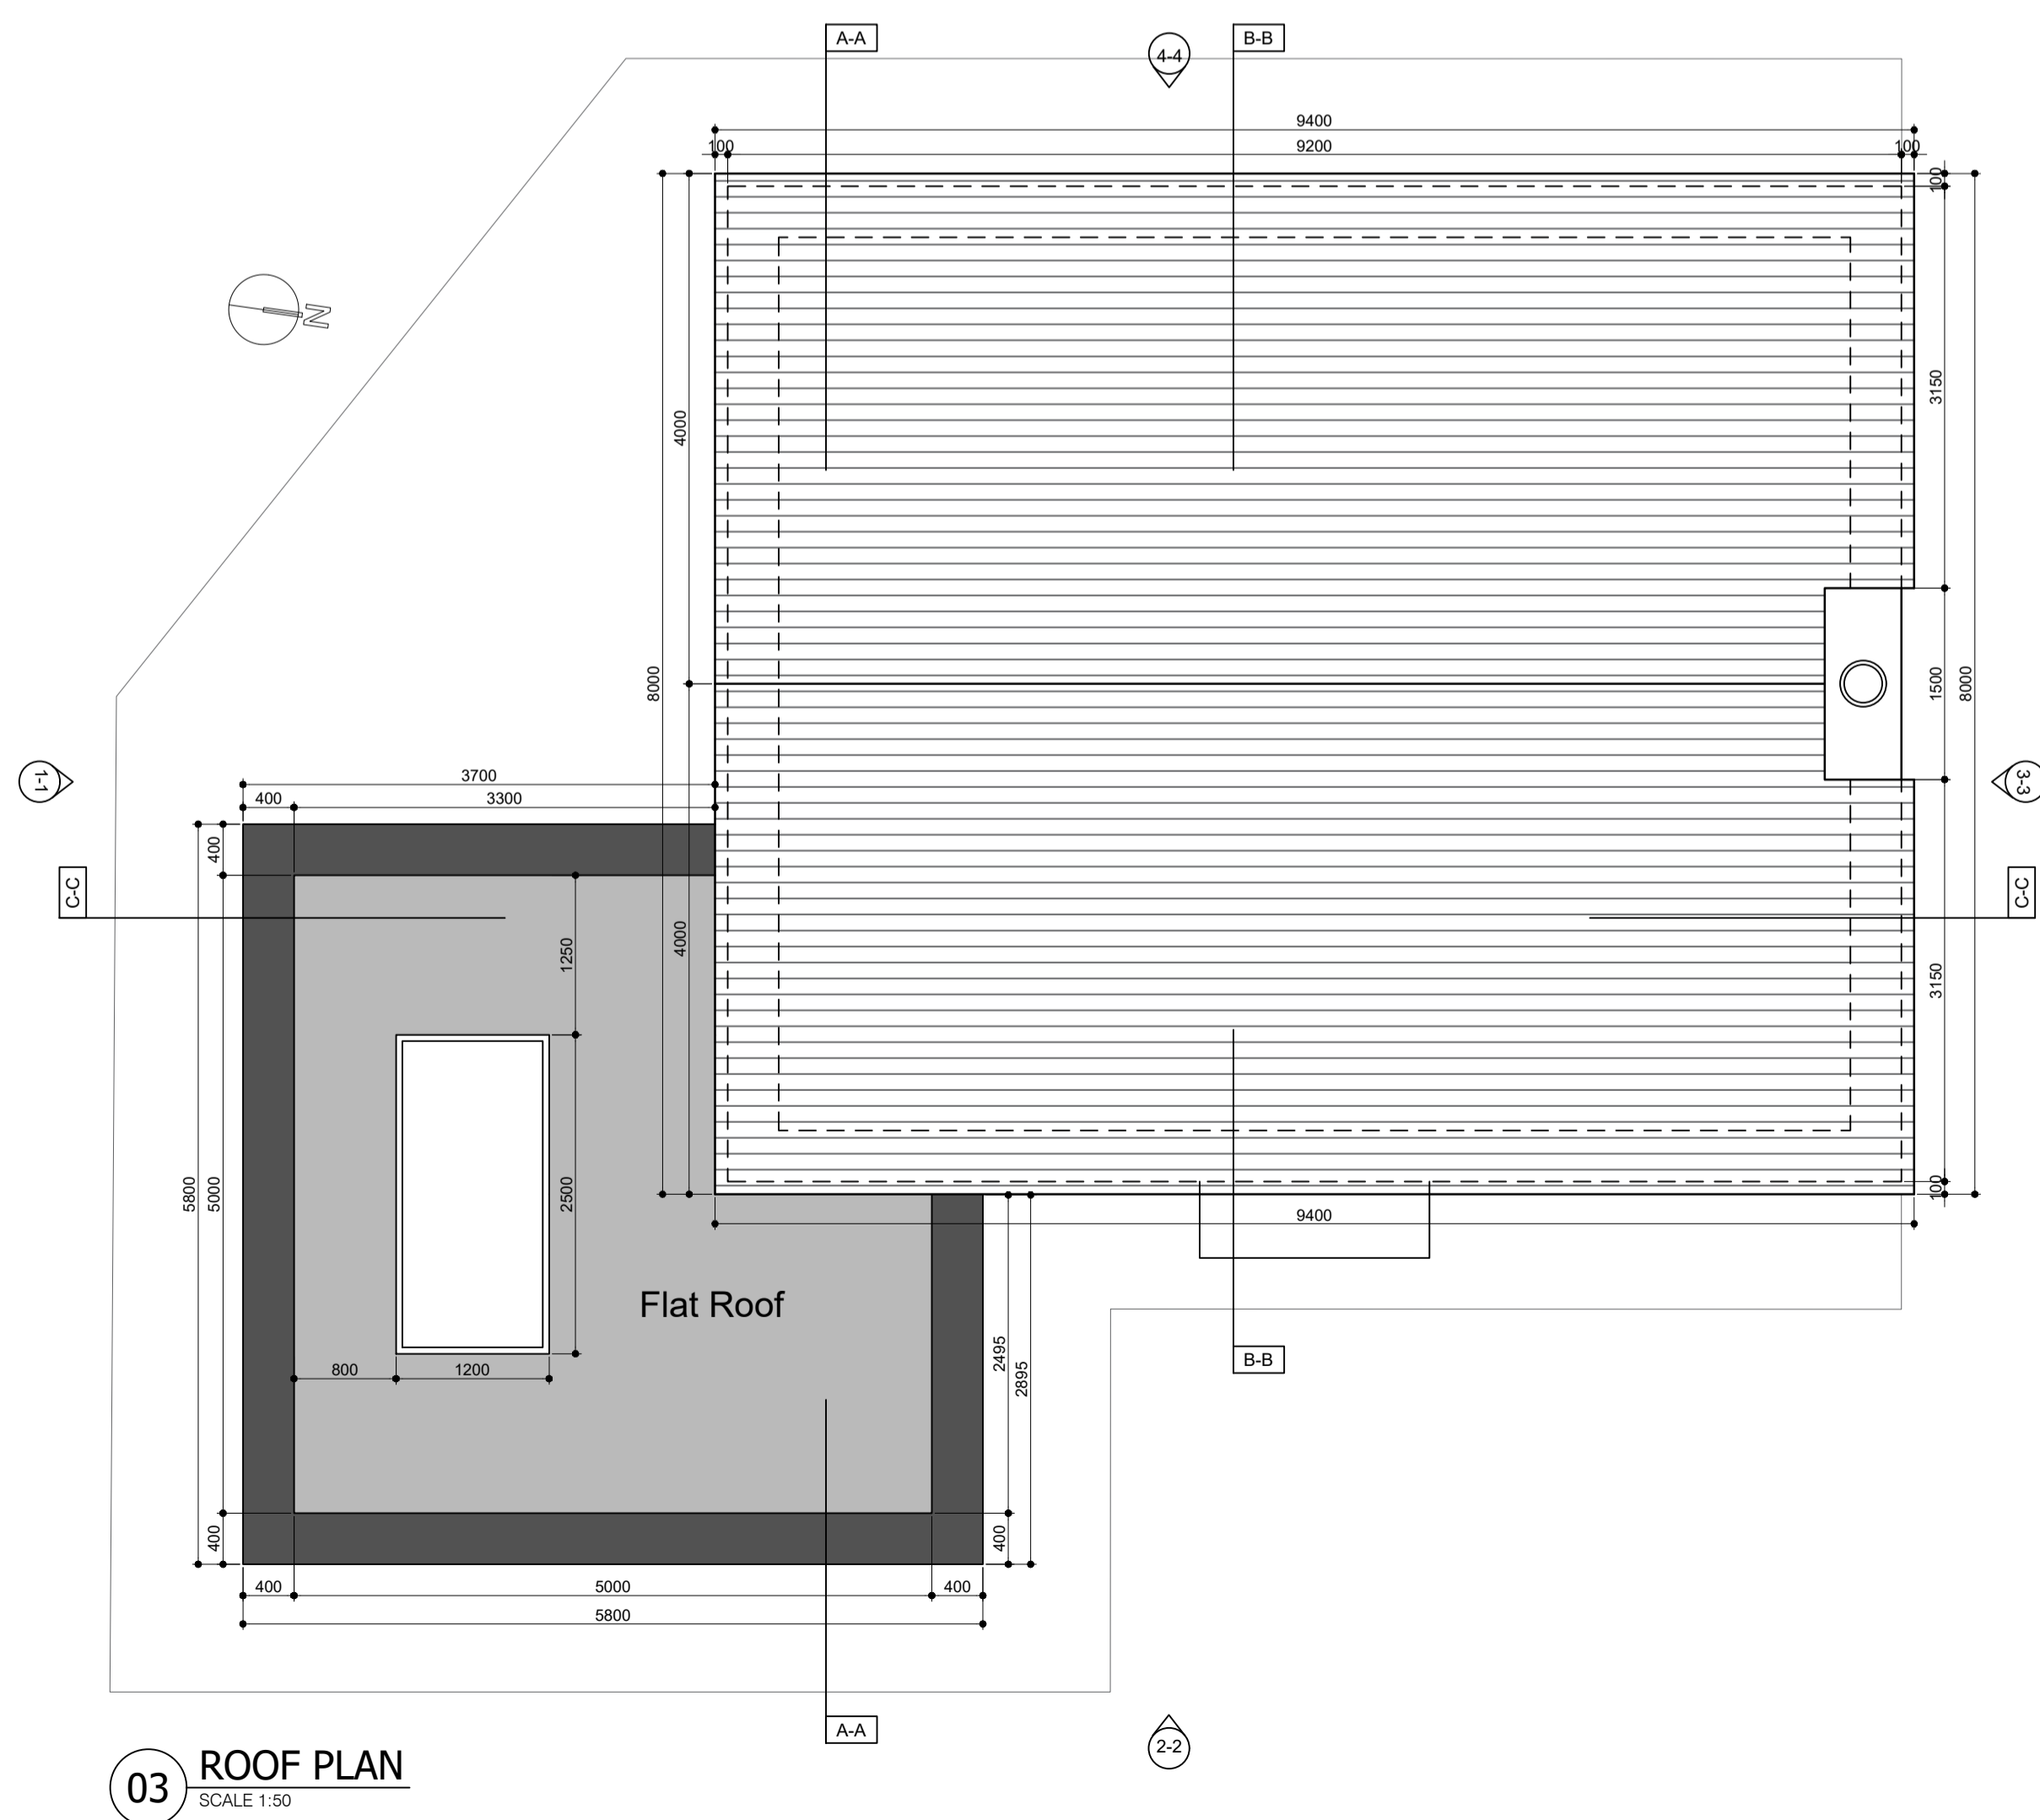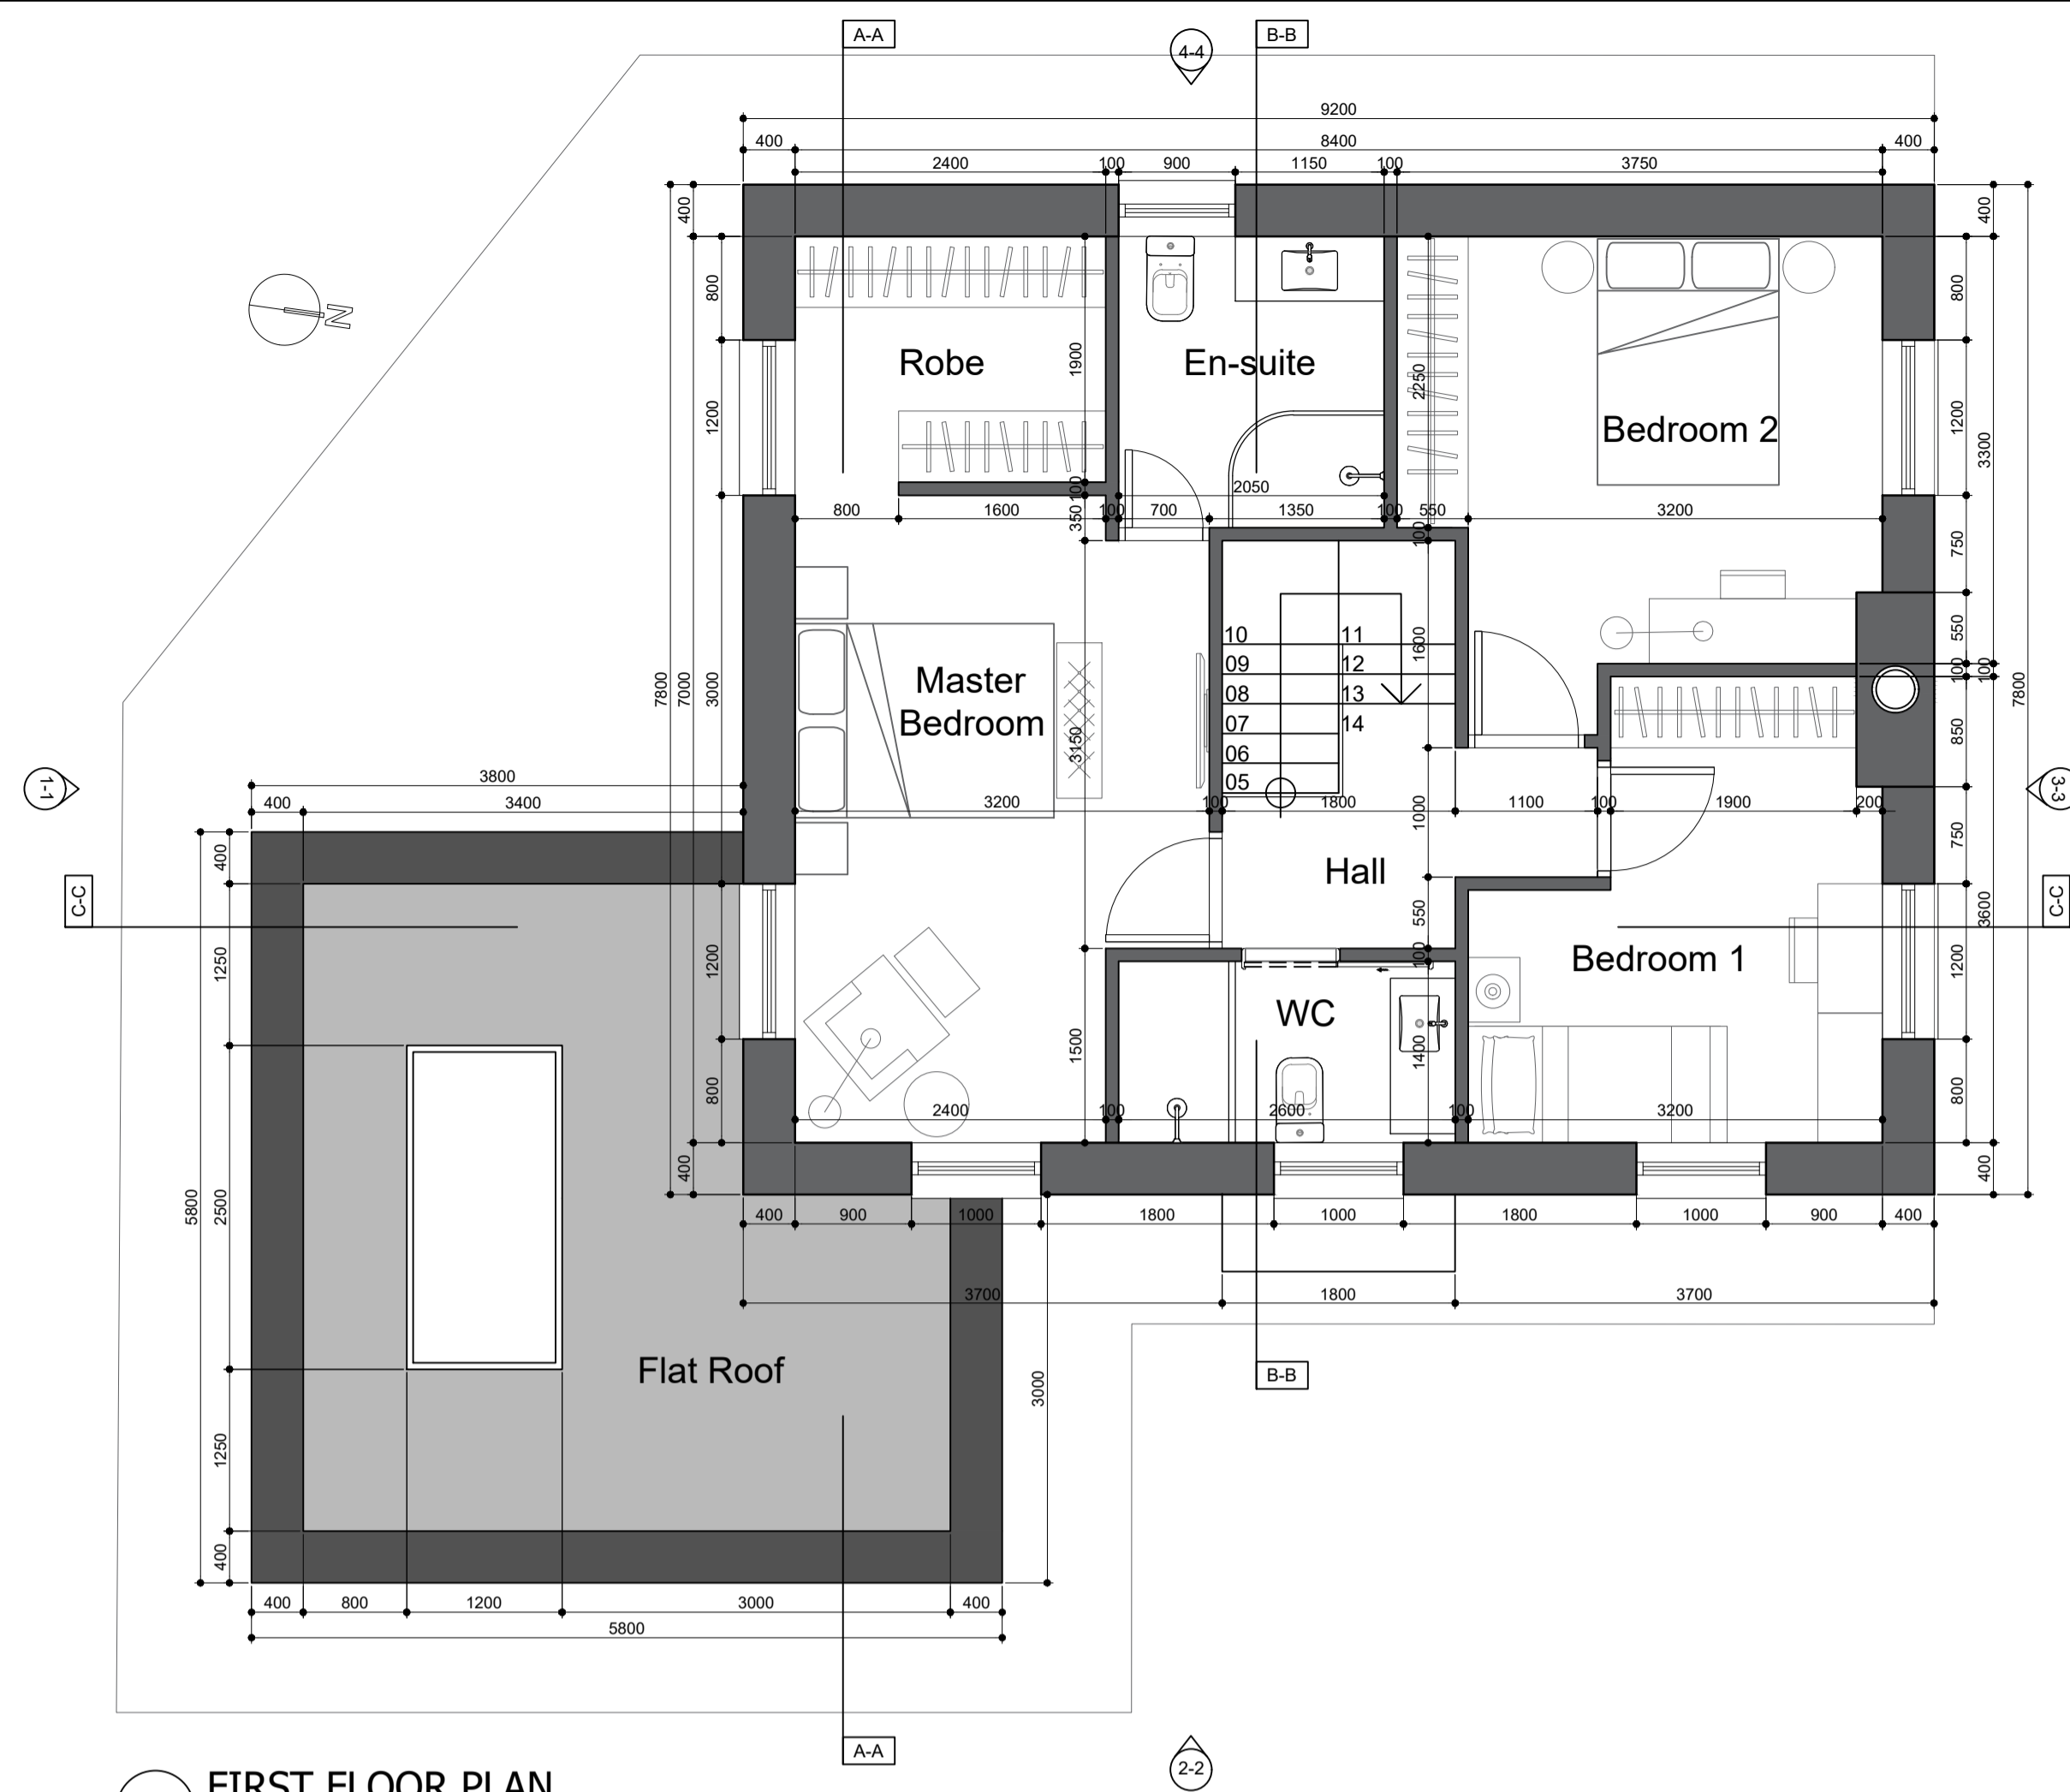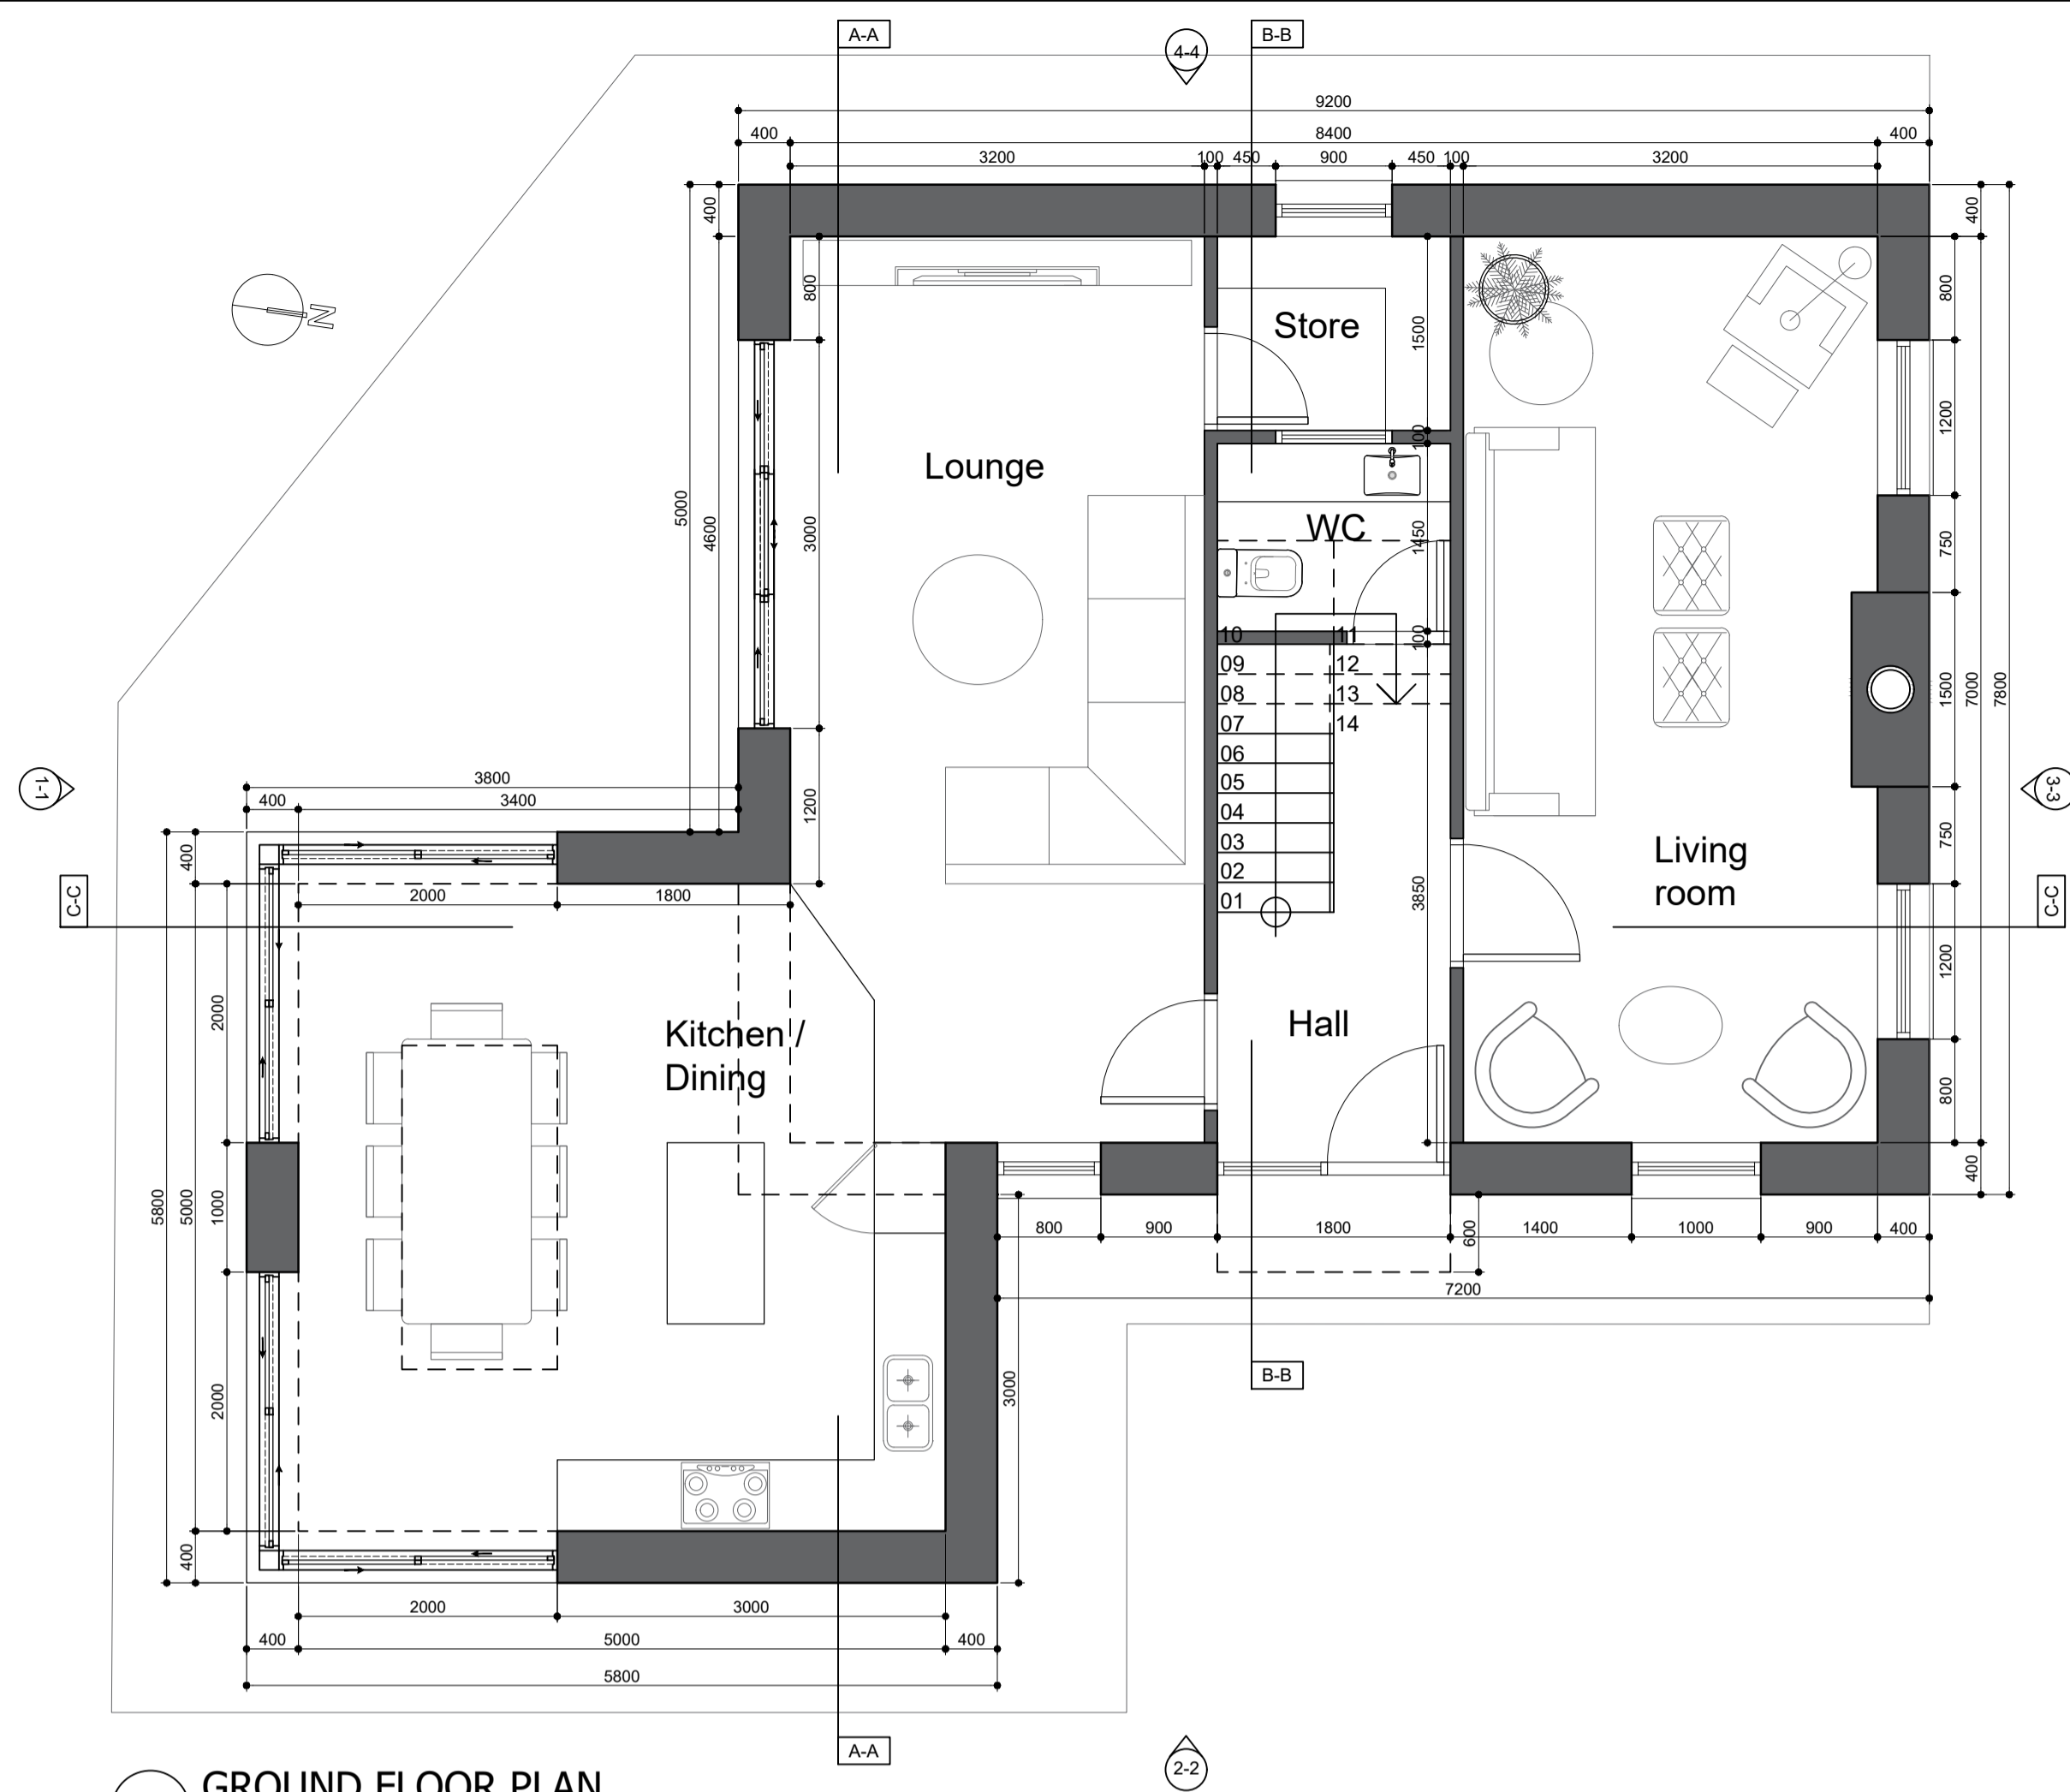


Drawing: P002 GA Plans


Client:	Pablo Celis		
Address:	Clara Road, Tullamore, Co Offaly, R35 Y7W4		
Scale:	As Shown @ A1	Author:	David Winston
Date created:	20.07.23	Checked by:	DW

PLANNING
 T 086 1627 327
 E info@dwdesign.ie
DW Design

Do not scale. Use figured dimensions only. All dimensions to be checked on site. Any discrepancies between site and figured dimensions to be brought immediately to the architect's attention. Digital copies cannot be guaranteed. Only information in hard copy can be relied upon for conformity and accuracy. © This drawing is copyright.

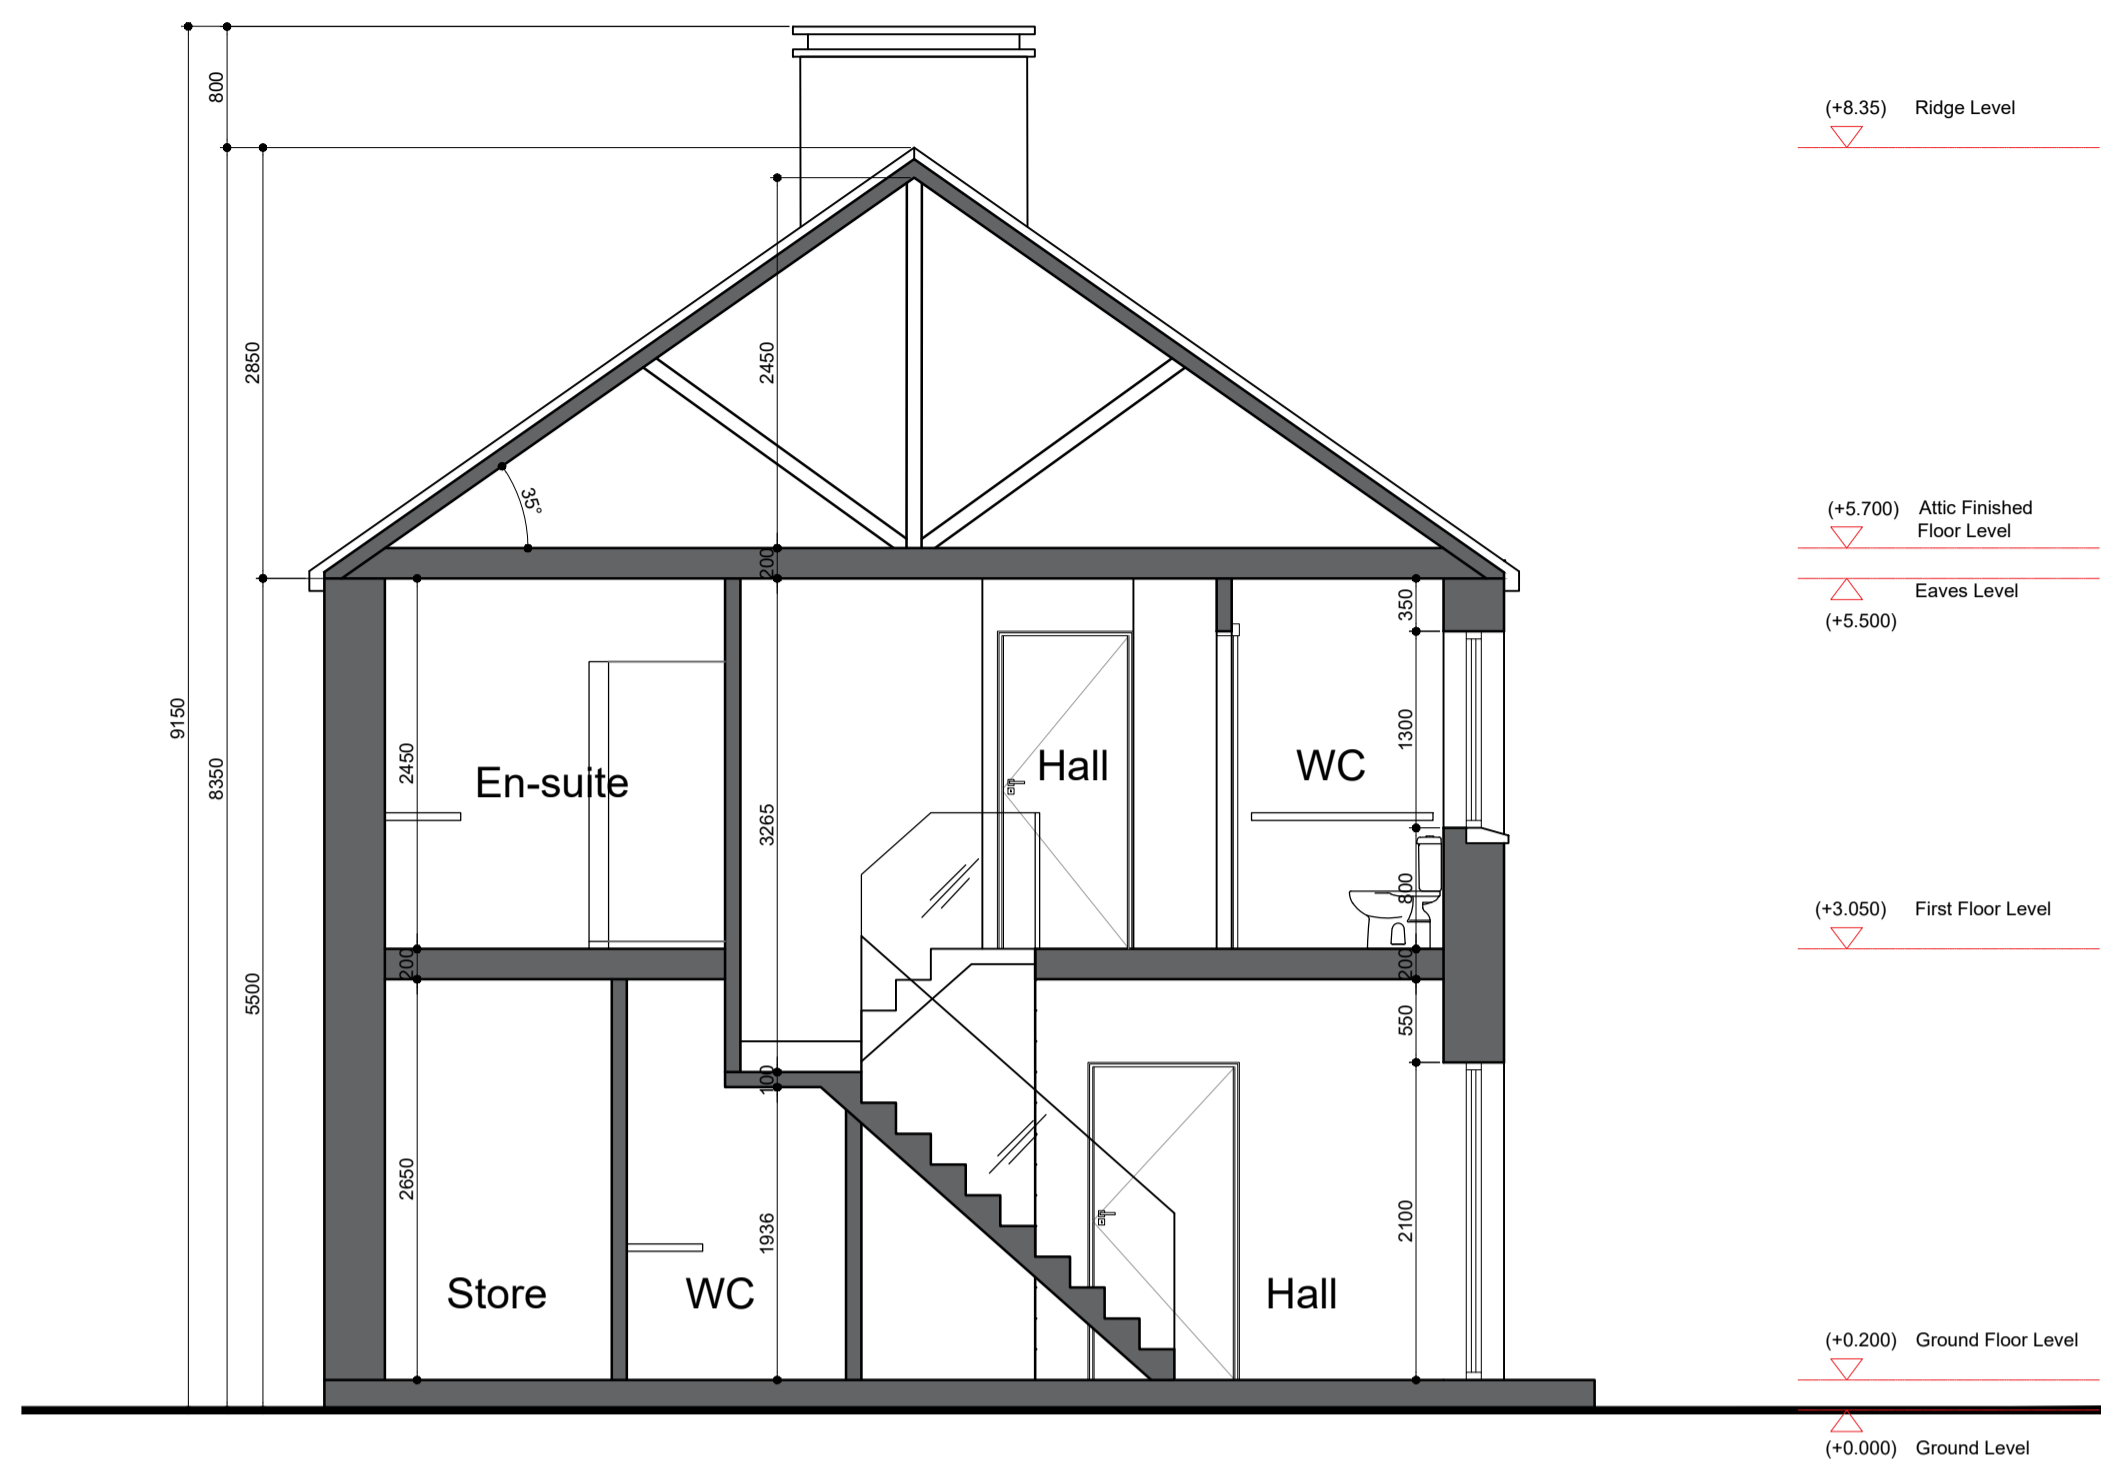

04 SECTION A-A
SCALE 1:50

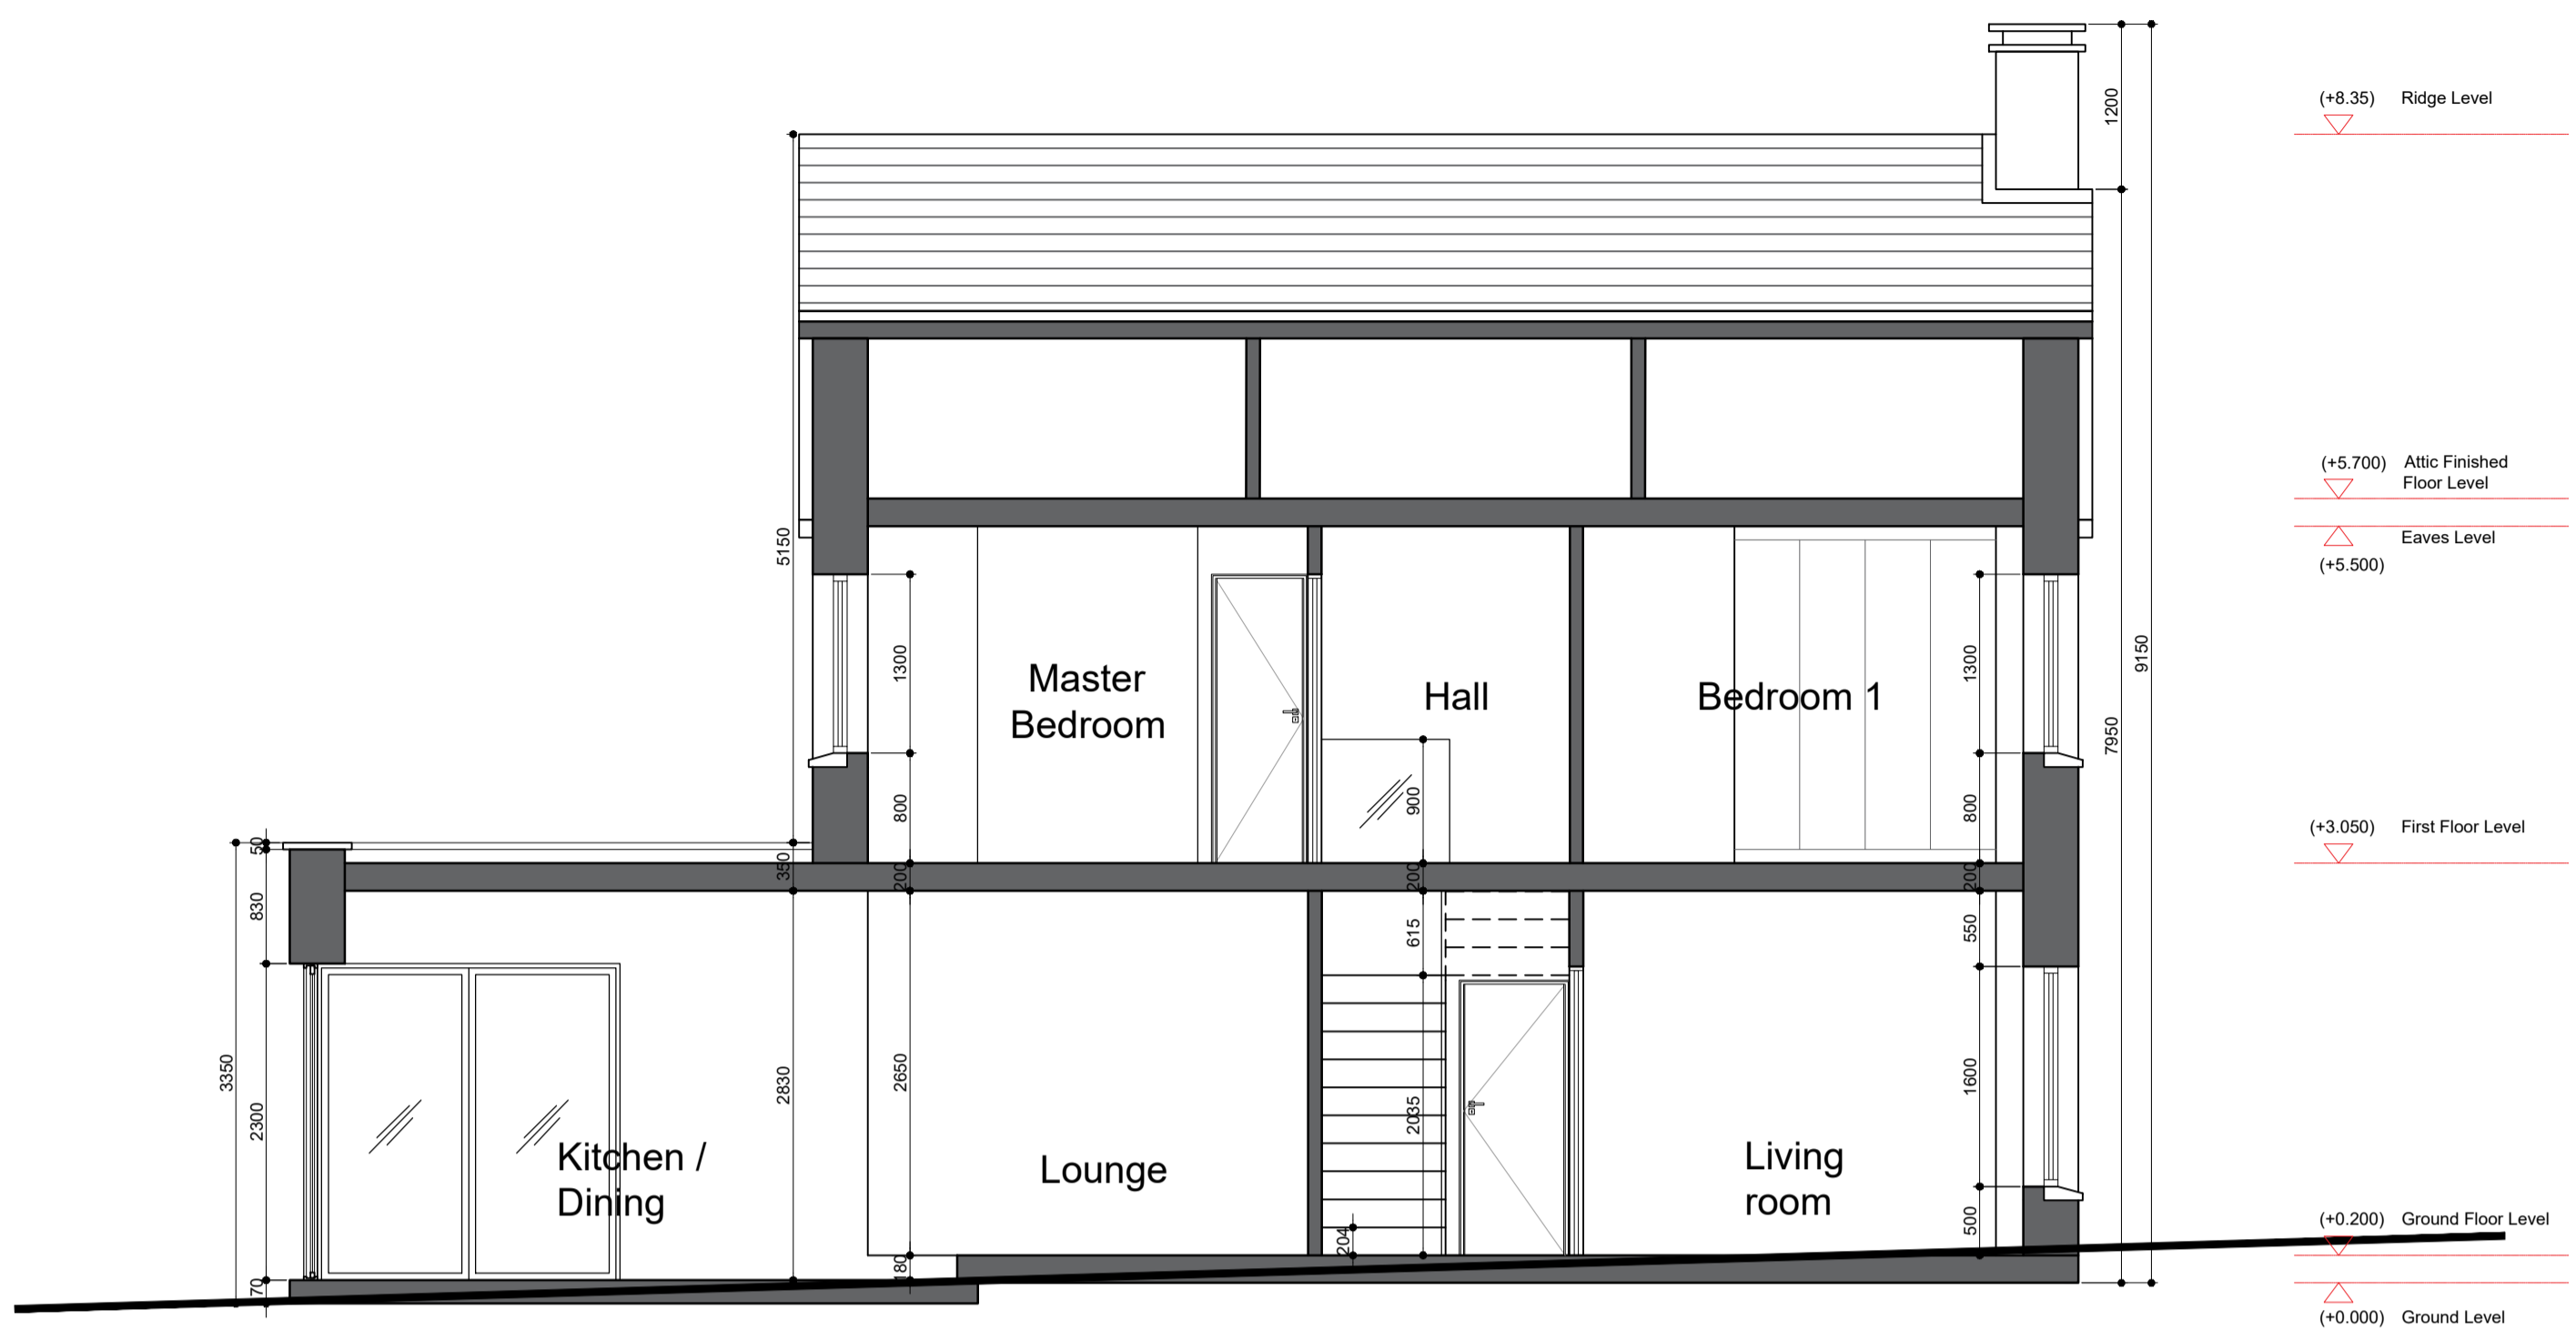

05 SECTION C-C
SCALE 1:50



06 SECTION B-B
SCALE 1:50

Drawing: P003 Sections


Client:	Pablo Celis		
Address:	Clara Road, Tullamore, Co Offaly, R35 Y7W4		
Scale:	As Shown @ A1	Author:	David Winston
Date created:	20.07.23	Checked by:	DW

PLANNING



T 086 1627 327
E info@dwdesign.ie

DW Design



Do not scale. Use figured dimensions only. All dimensions to be checked on site. Any discrepancies between site and figured dimensions to be brought immediately to the architect's attention. Digital copies cannot be guaranteed. Only information in hard copy can be relied upon for conformity and accuracy. © This drawing is copyright.

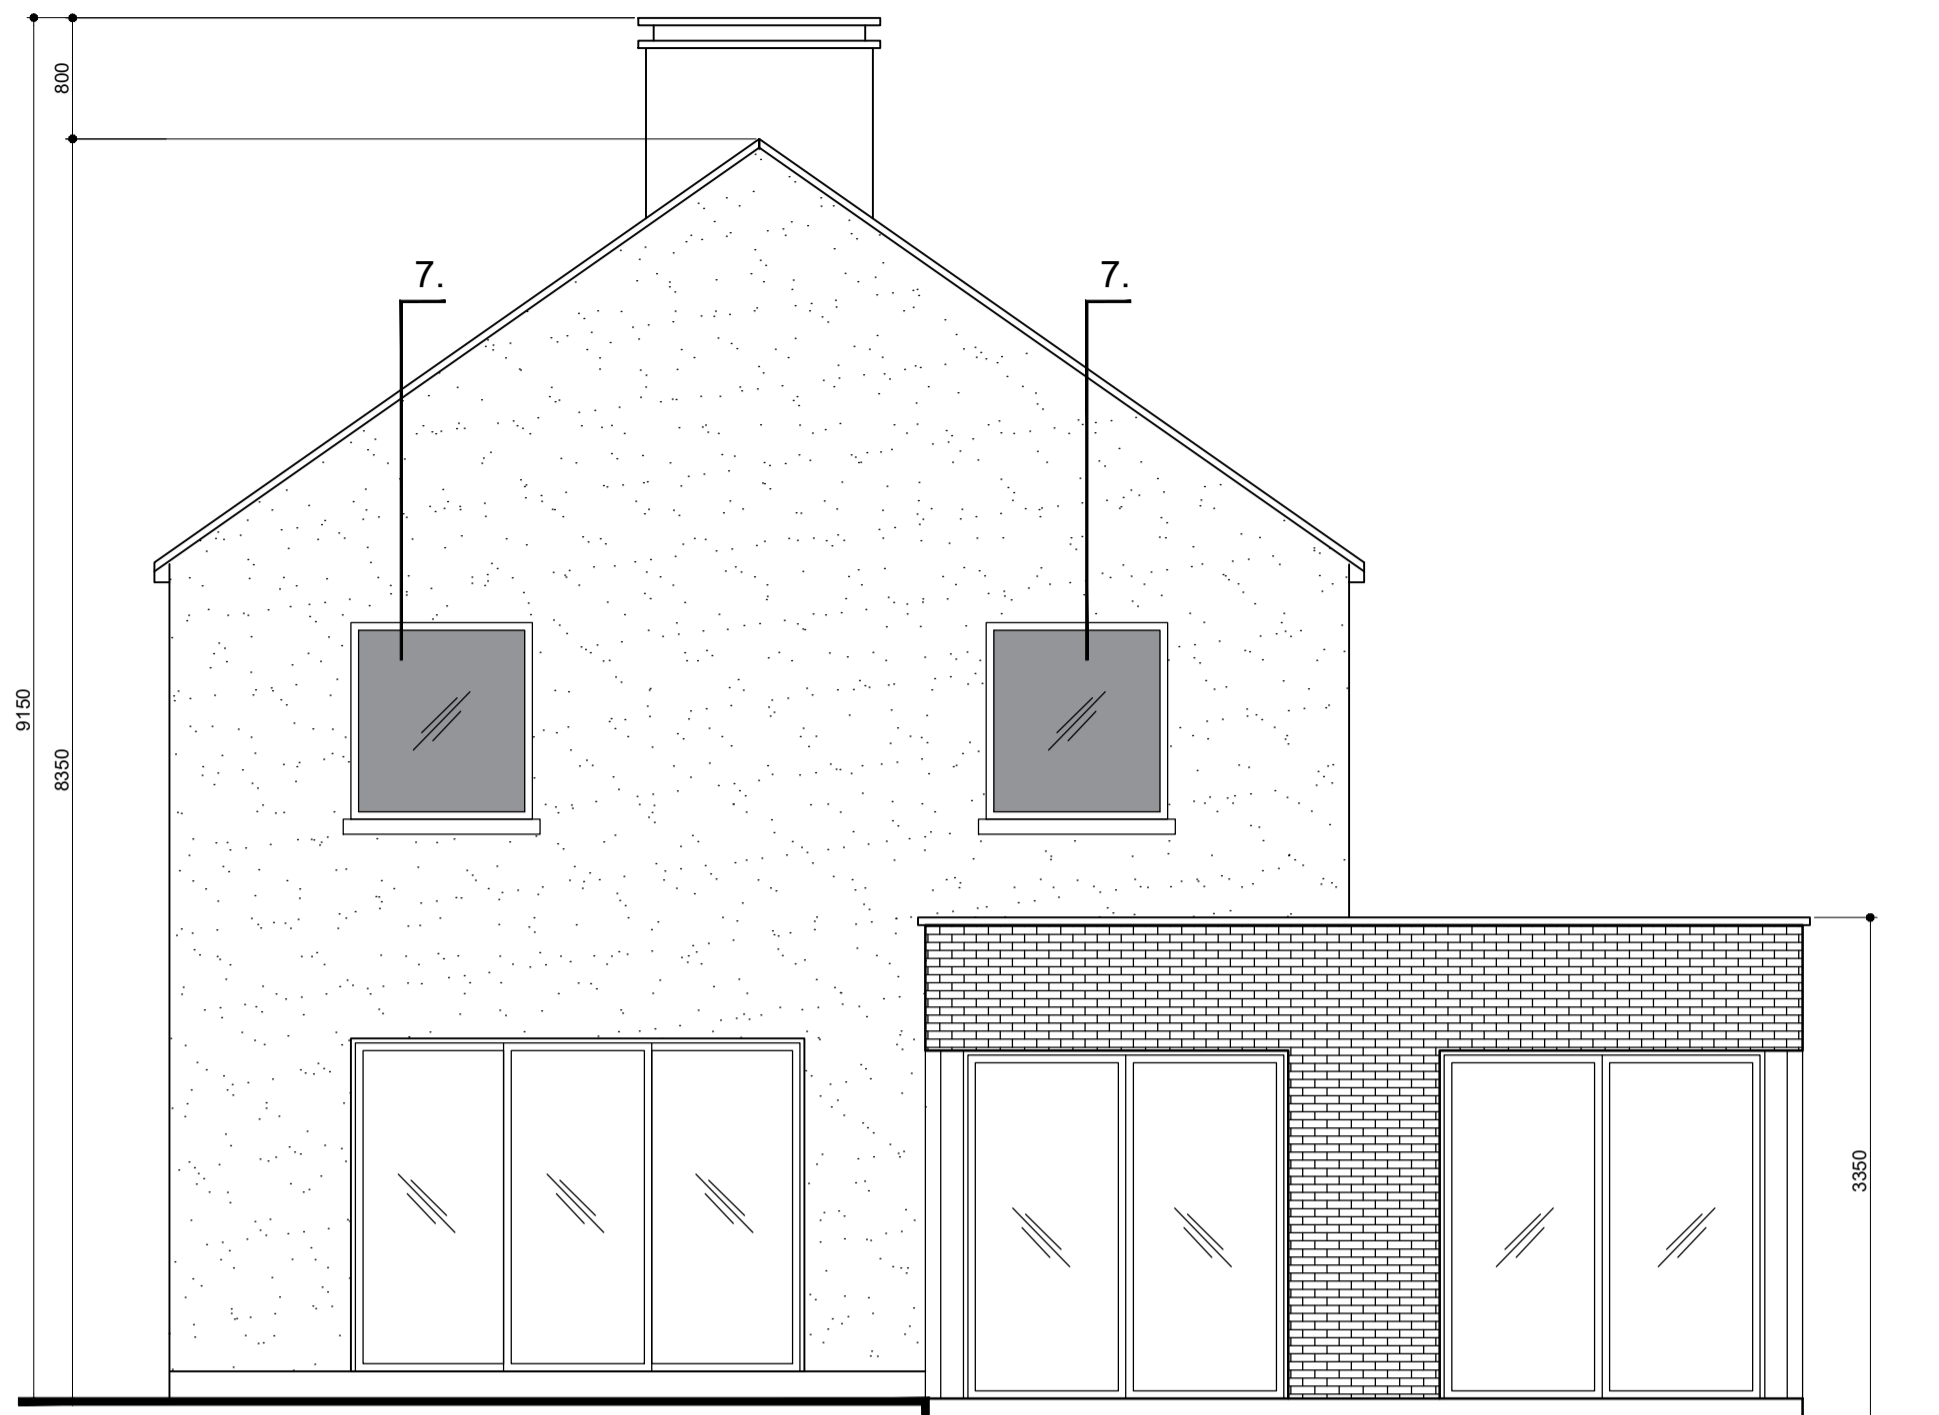


07 ELEVATION 1-1
SCALE 1:50

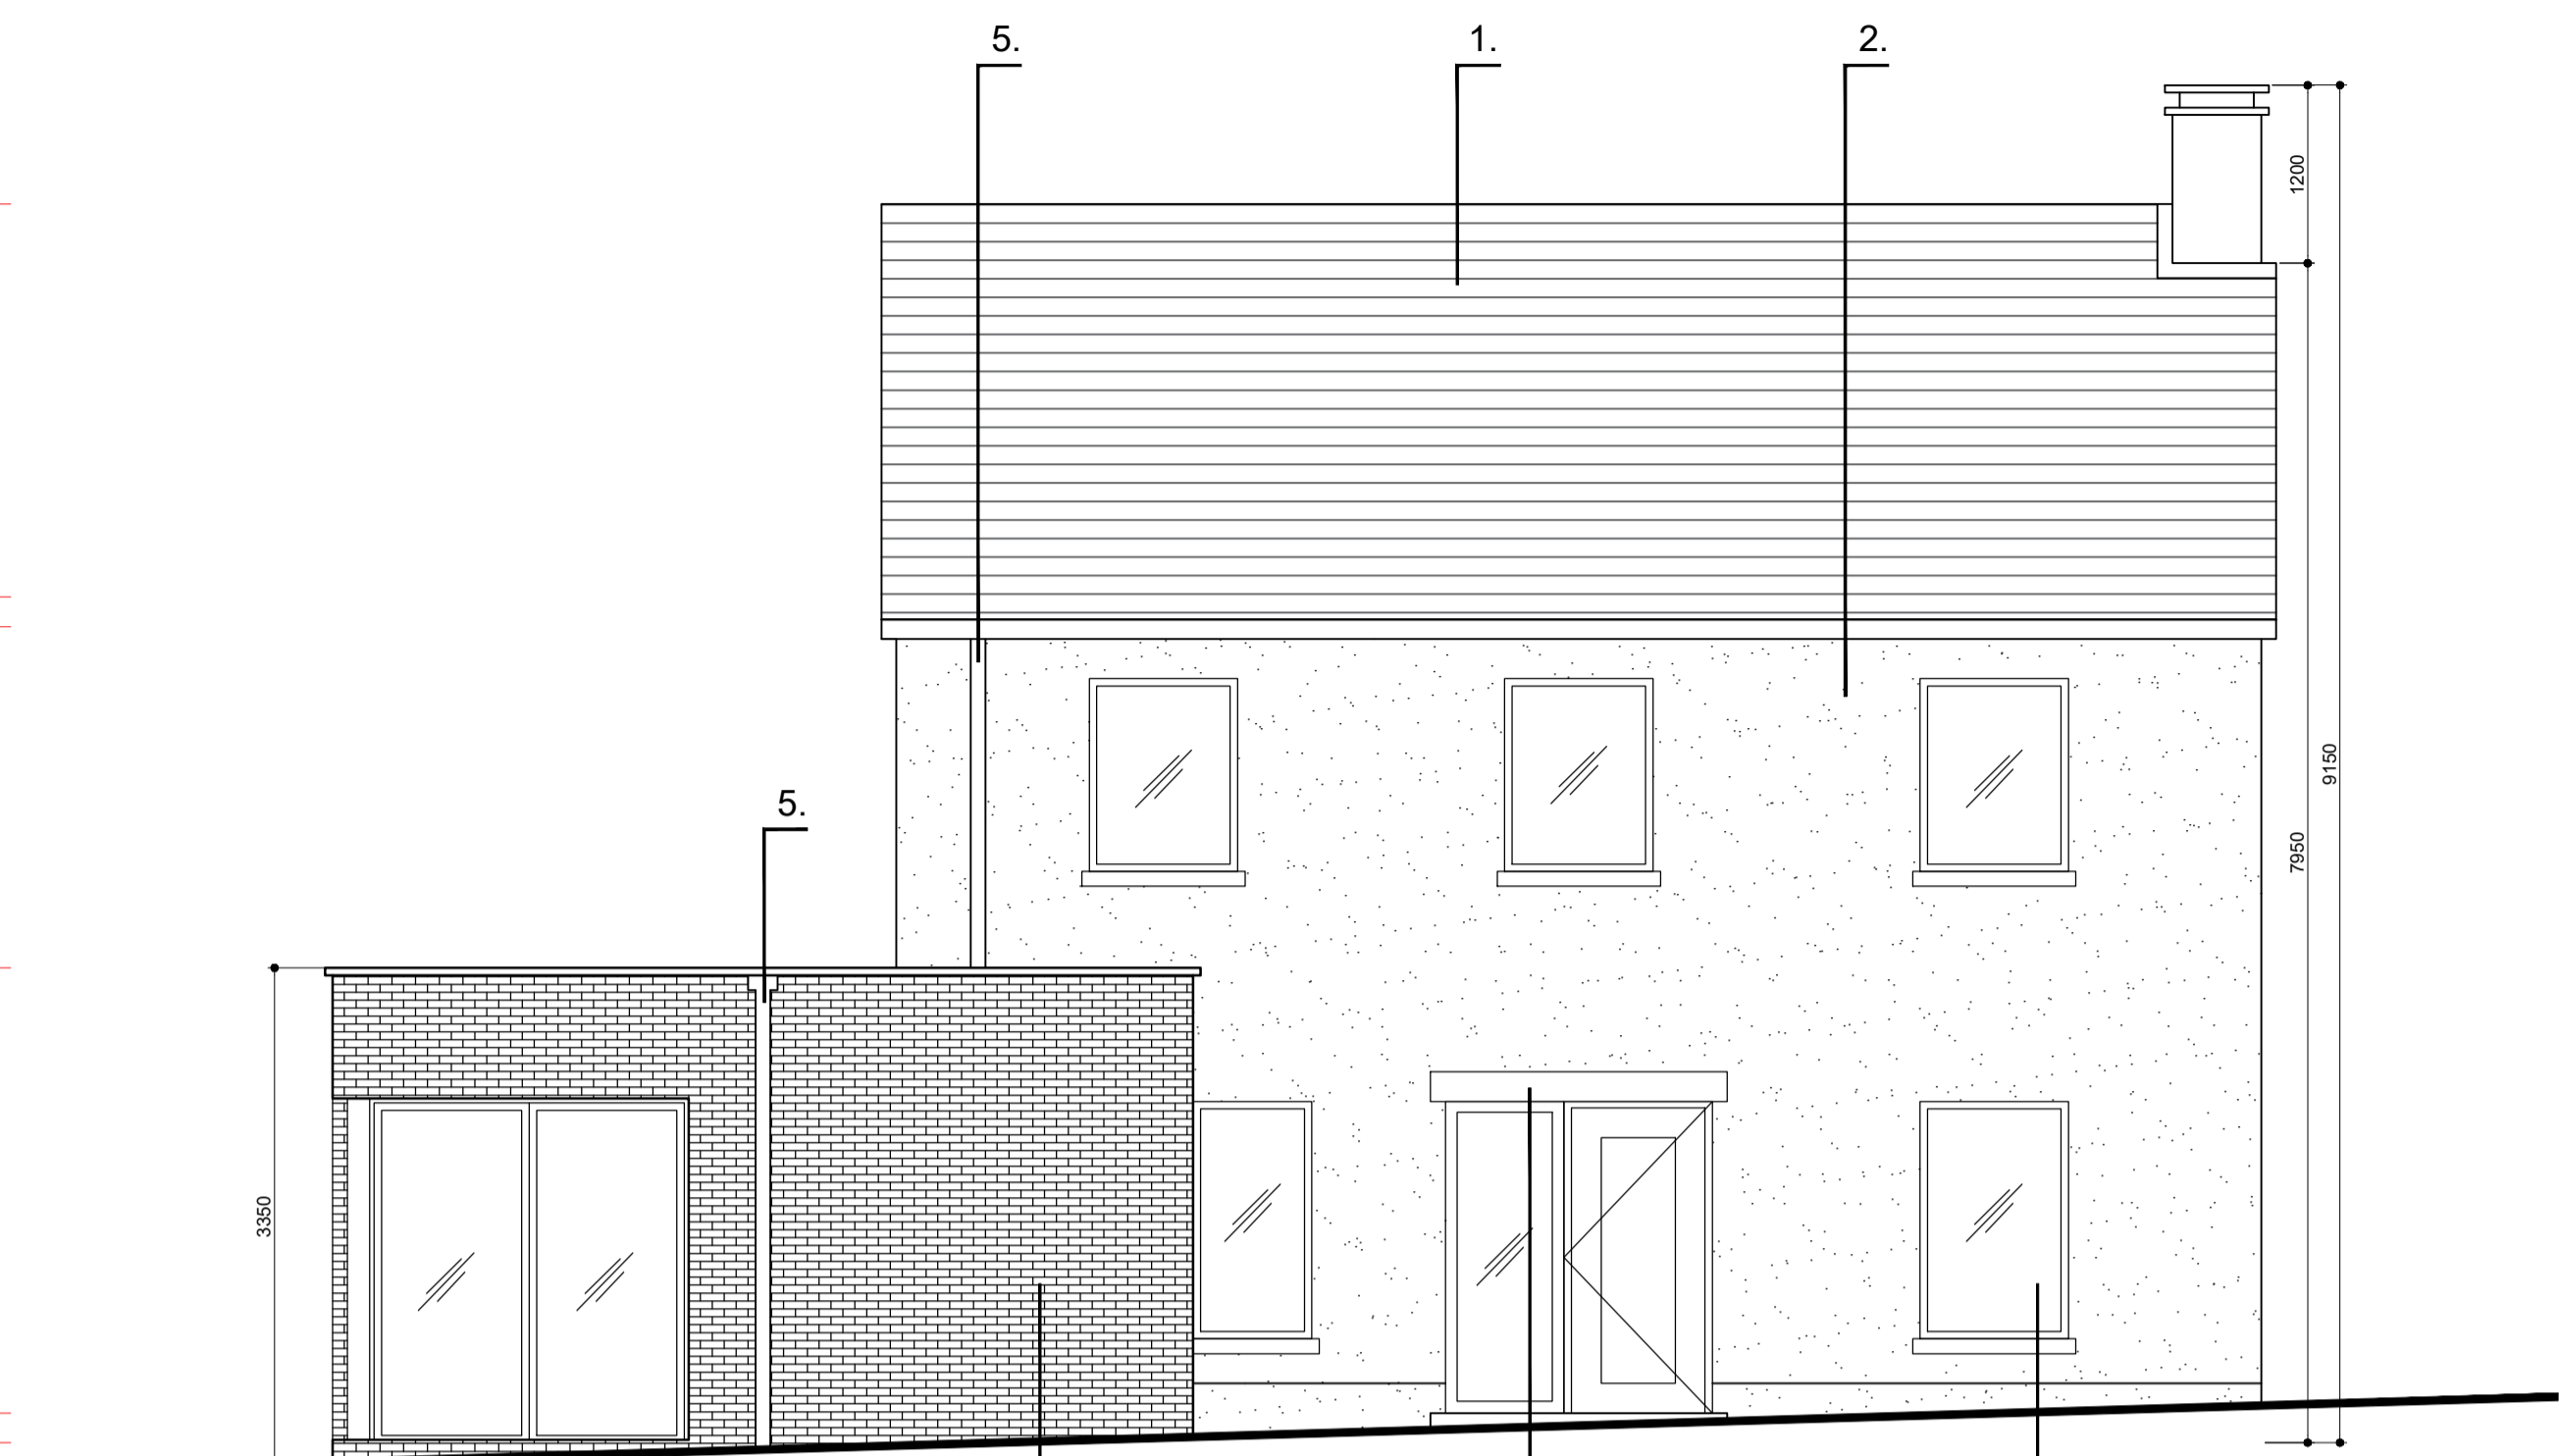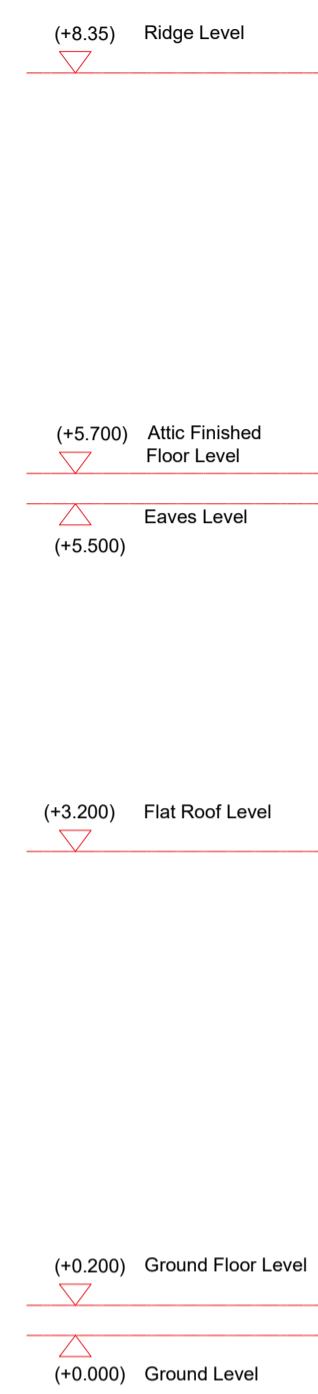


08 ELEVATION 2-2
SCALE 1:50

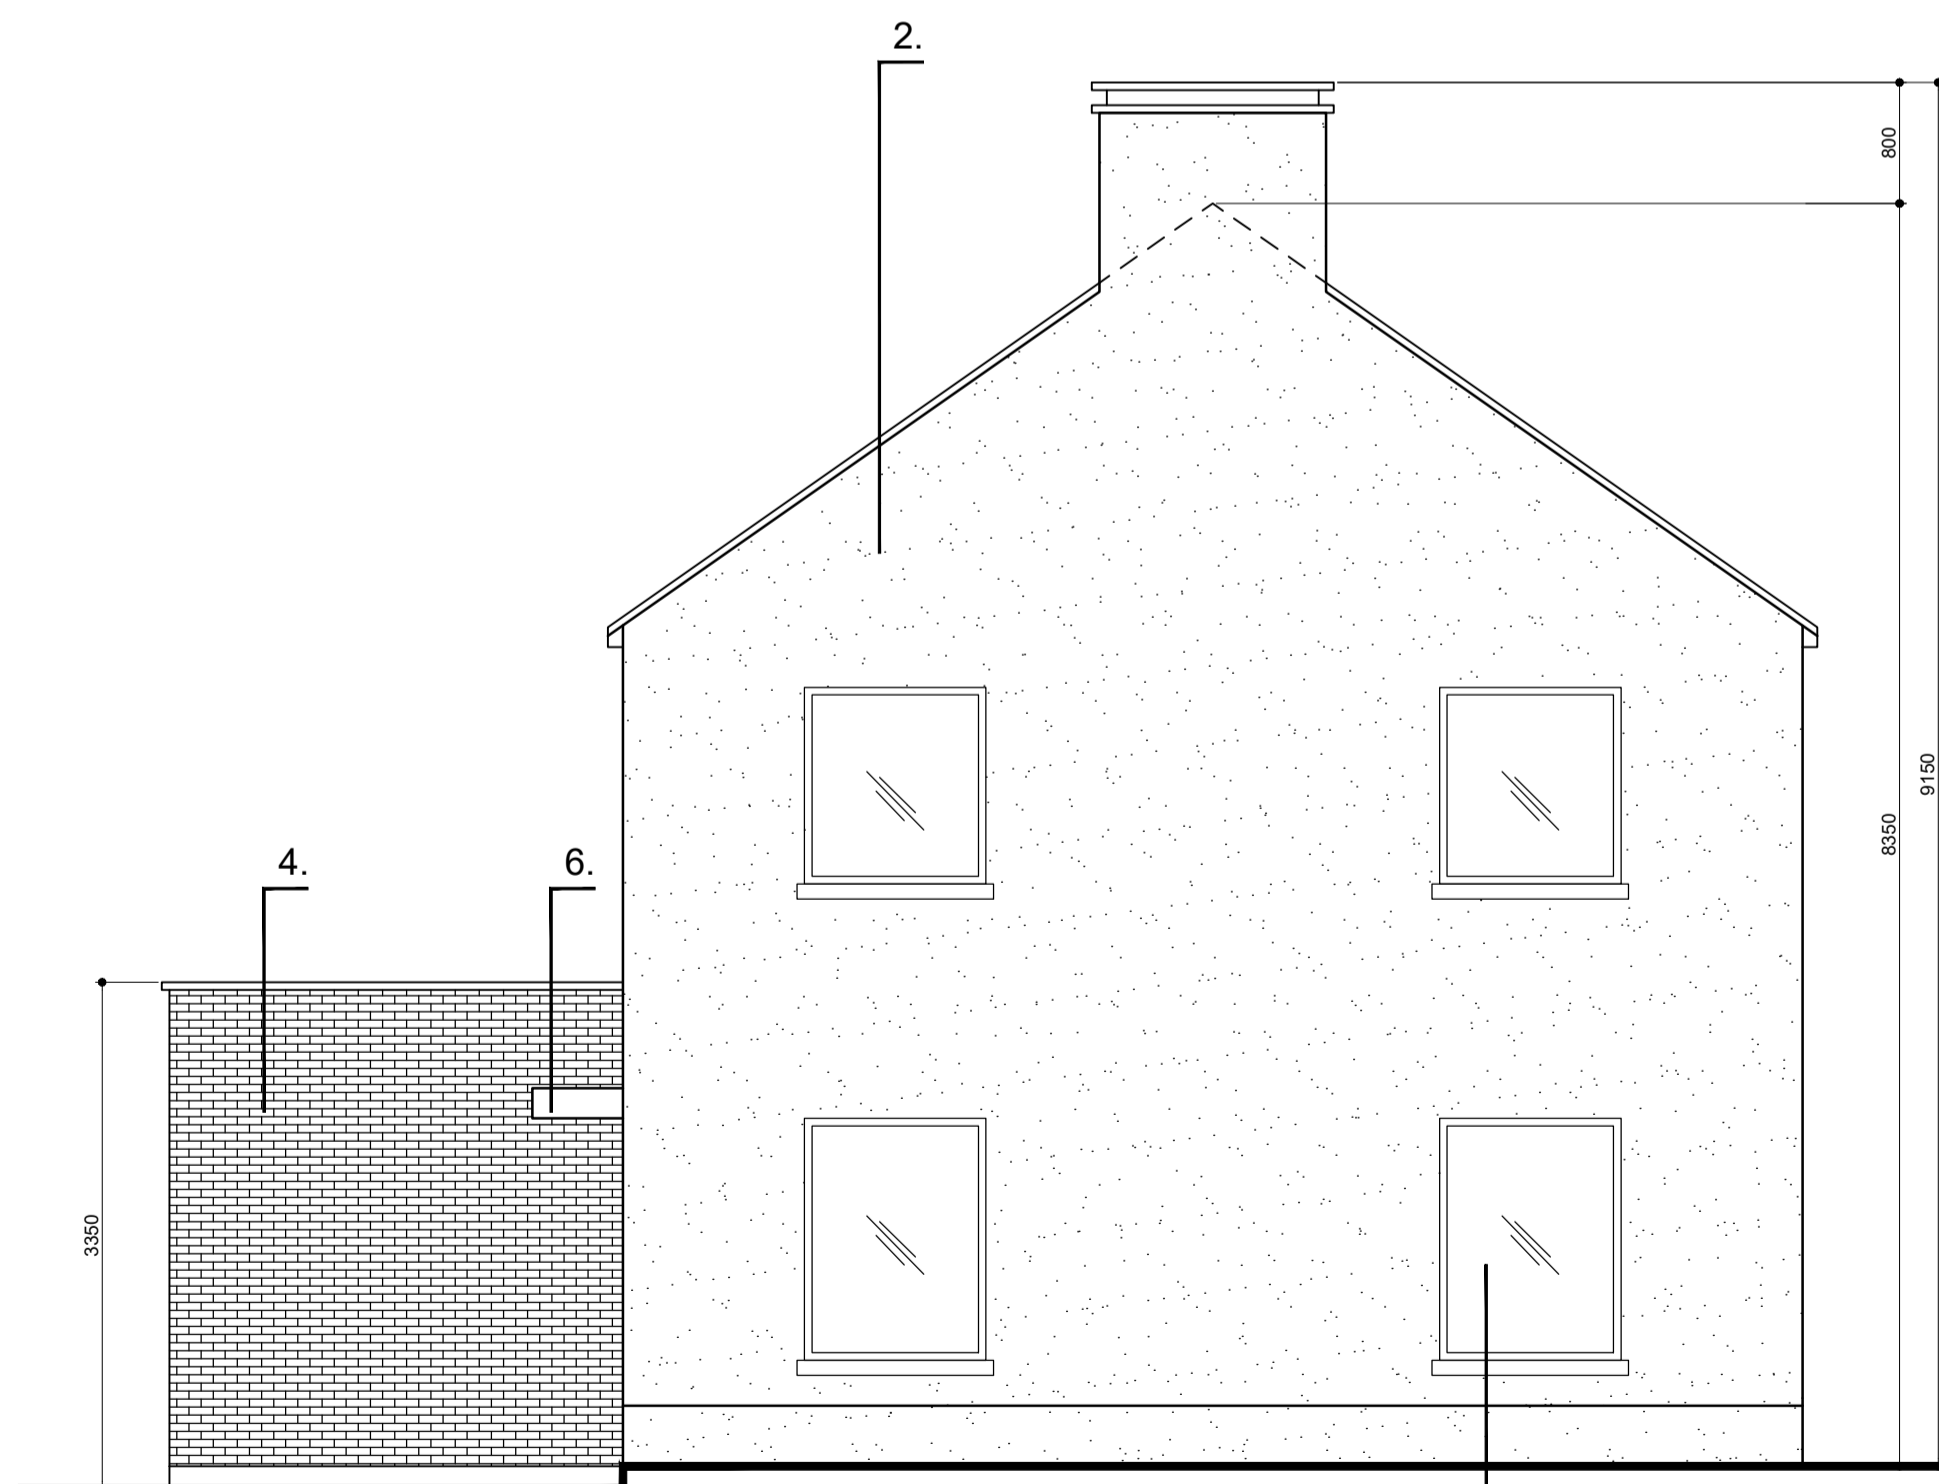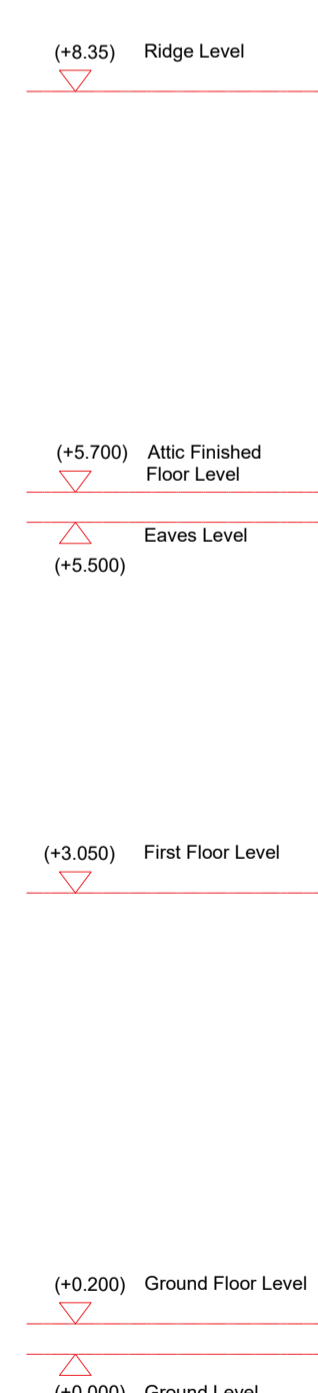

09 ELEVATION 3-3
SCALE 1:50

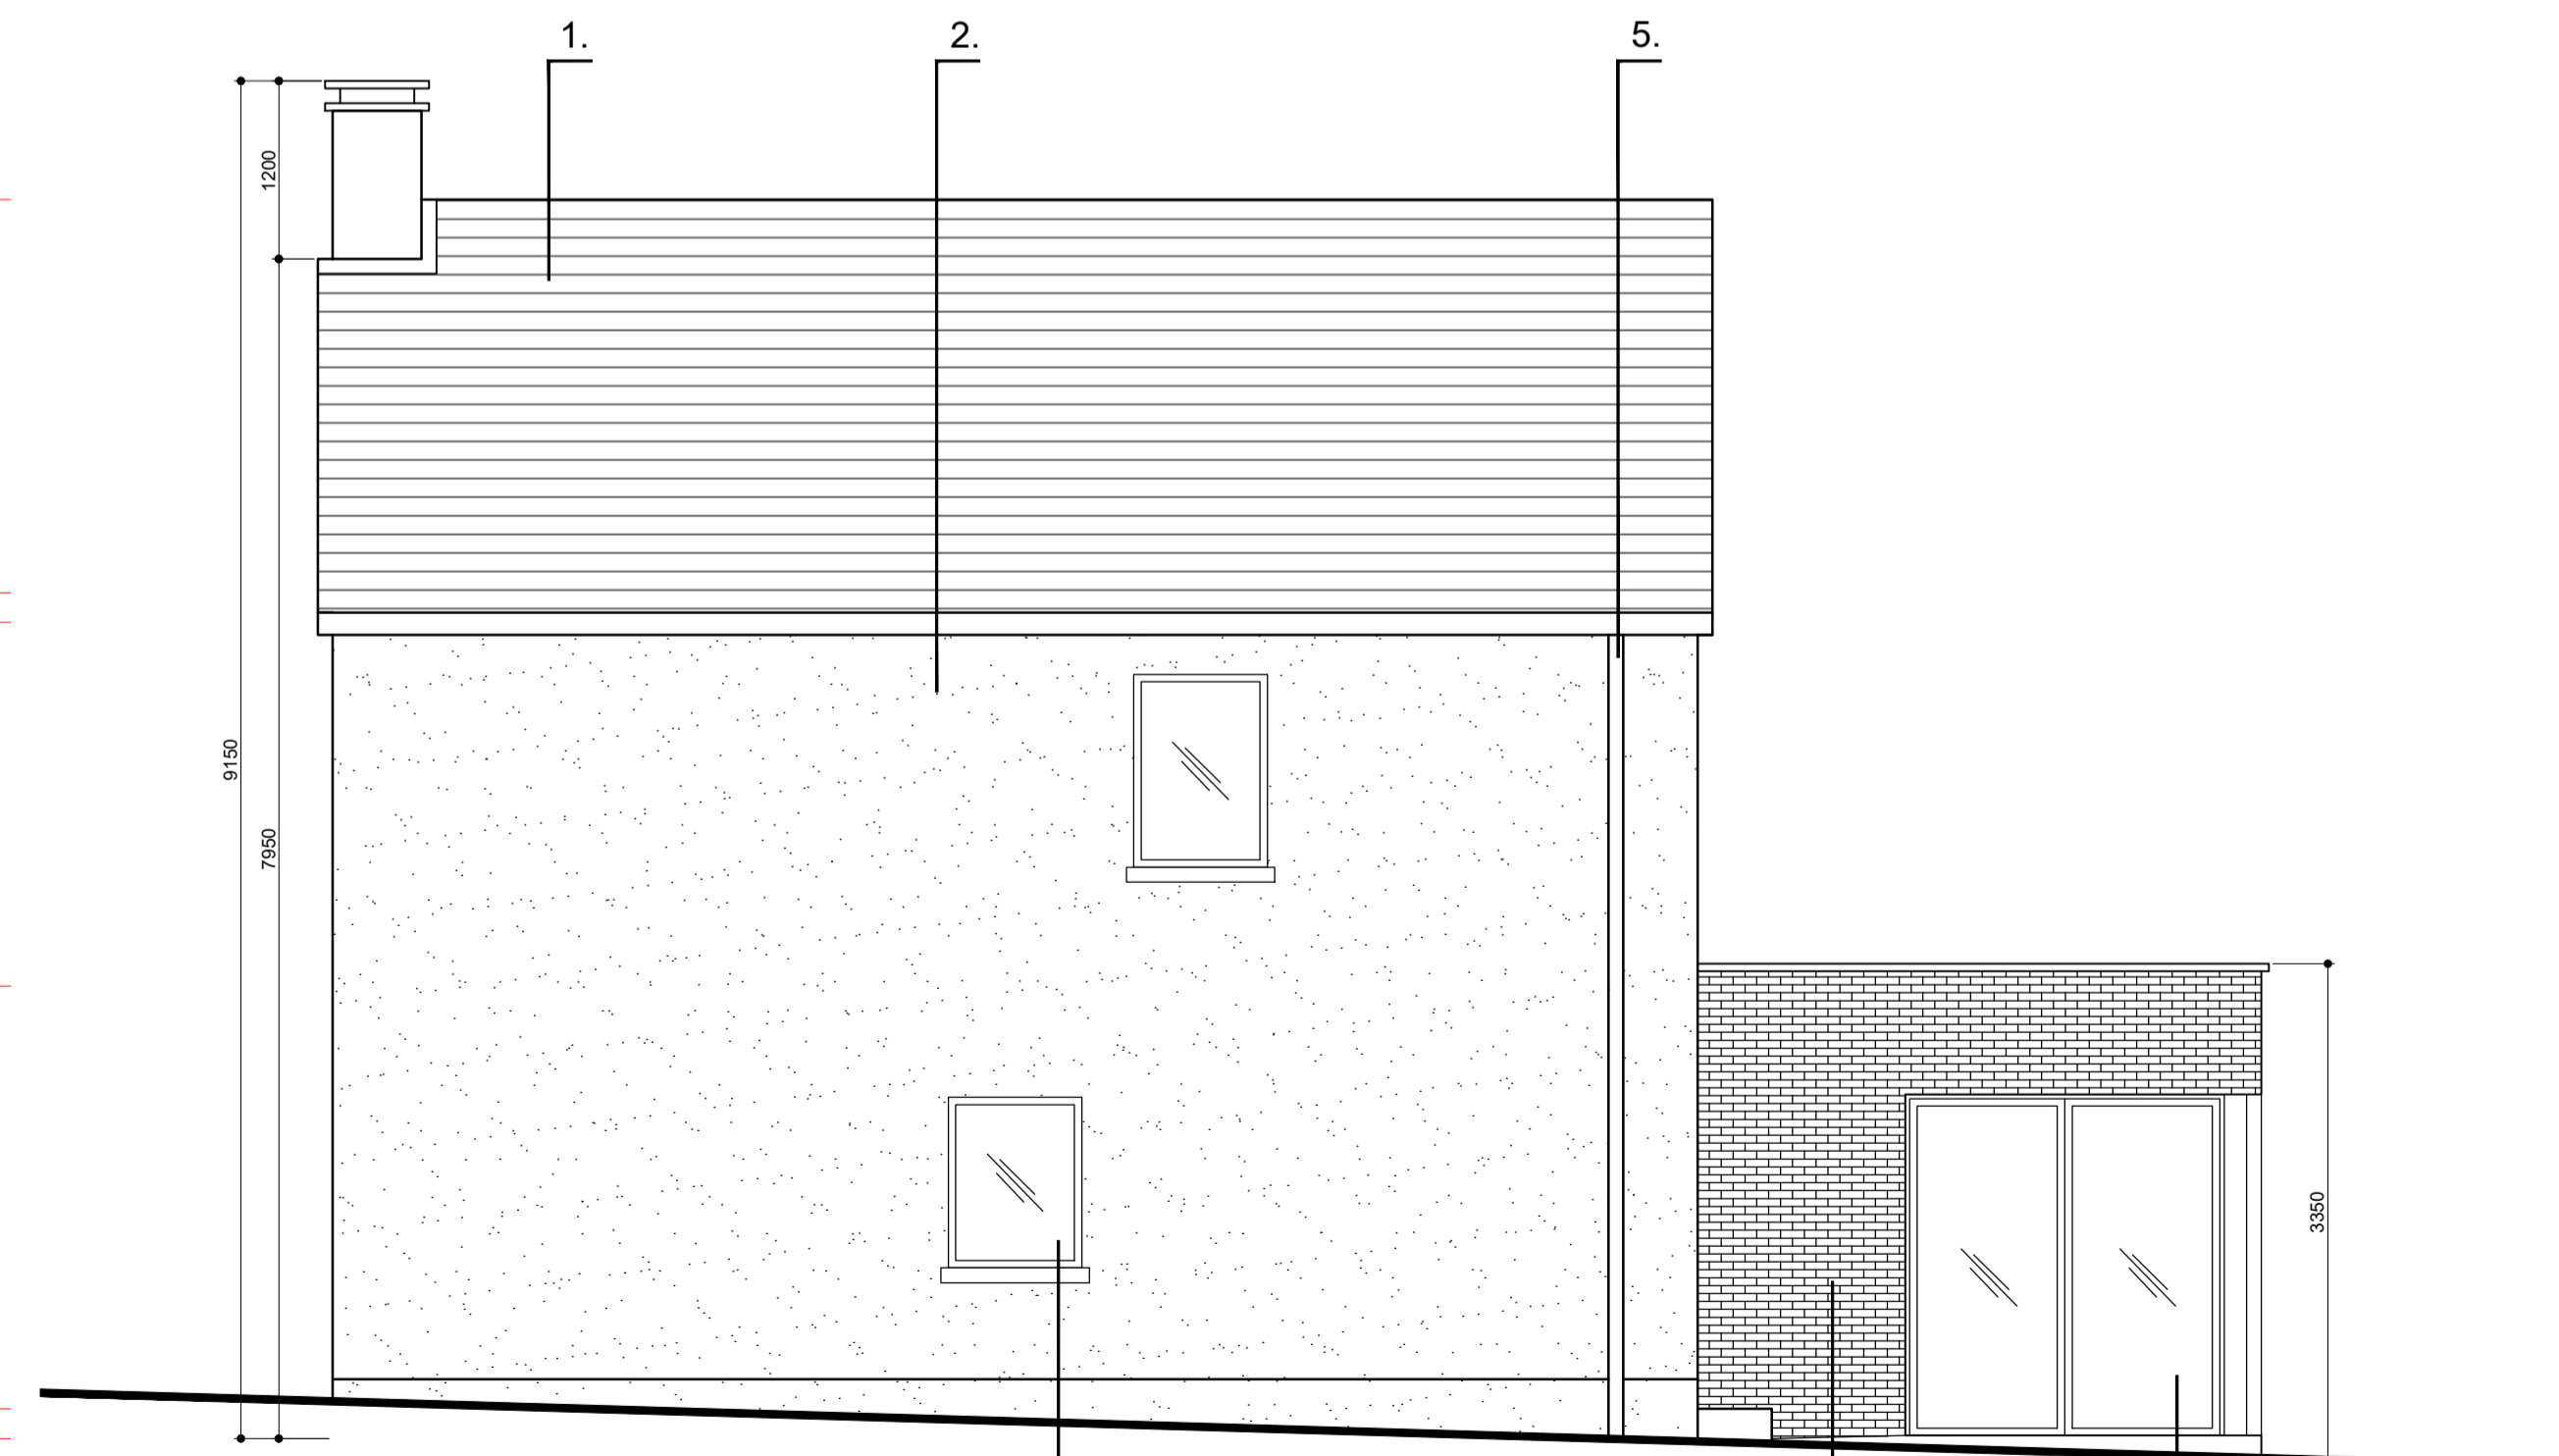

10 ELEVATION 4-4
SCALE 1:50

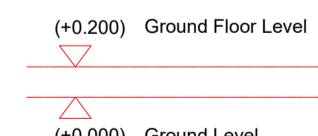

- FINISHES LEGEND:**
1. NATURAL SLATE ROOF
 2. PAINTED RENDER
 3. TRIPLE GLAZED WINDOWS
 4. BRICK WALL
 5. METAL RAINWATER GOODS
 6. METAL CANOPY
 7. PERMANENTLY FROSTED GLAZING

Drawing: P004 Elevations

Client: Pablo Celis
 Address: Clara Road, Tullamore, Co Offaly, R35 Y7W4
 Scale: As Shown @ A1 Author: David Winston
 Date created: 20.07.23 Checked by: DW

PLANNING

T 086 1627 327
 E info@dwdesign.ie

DWDesign