



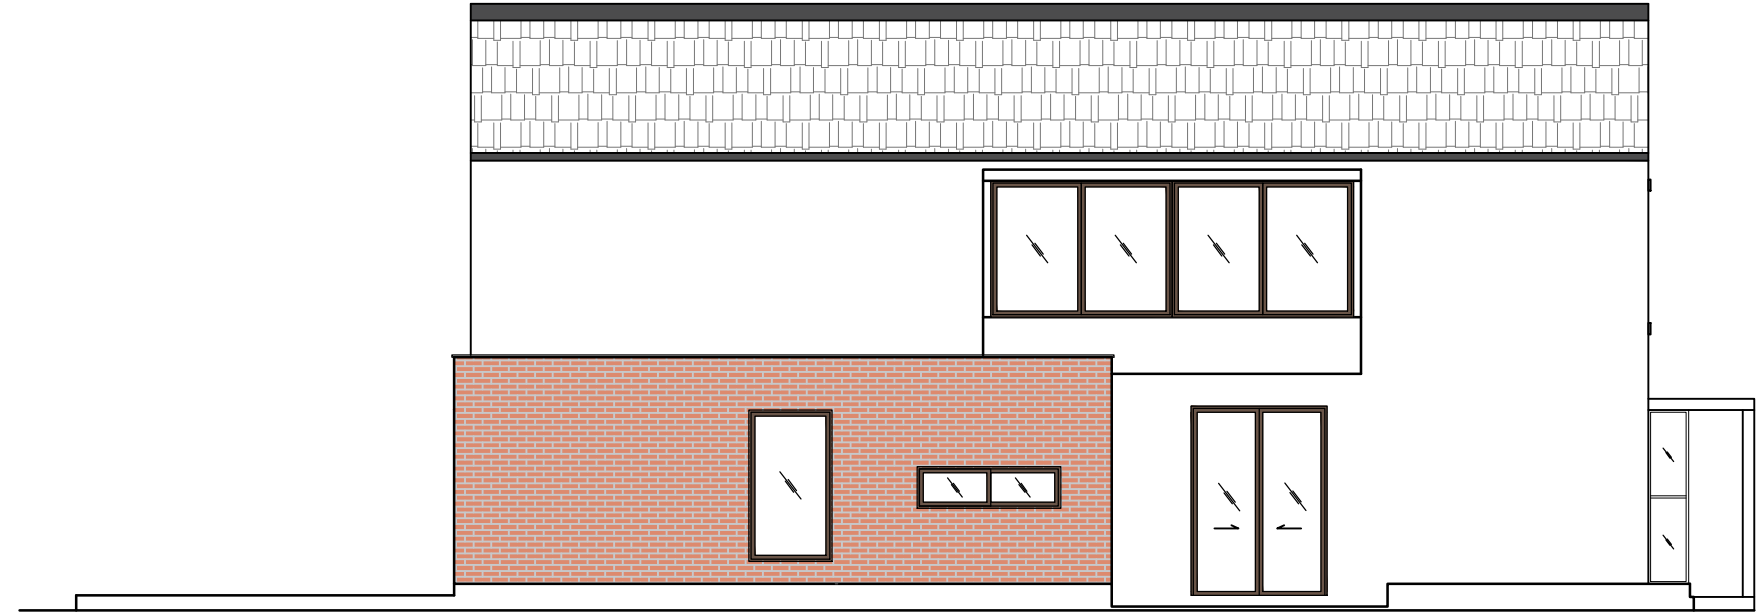


01 ELEVATION 01
SCALE 1:100

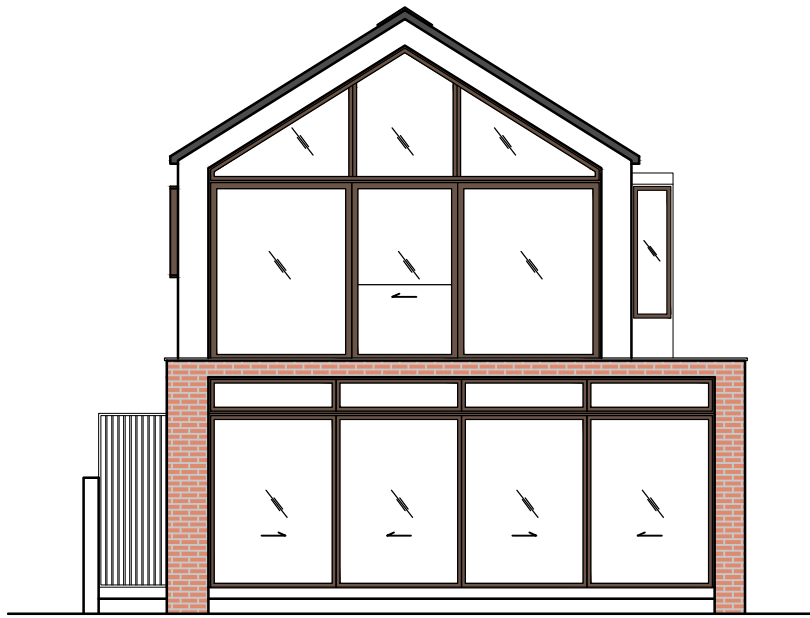

02 ELEVATION 02
SCALE 1:100



03 ELEVATION 03
SCALE 1:100

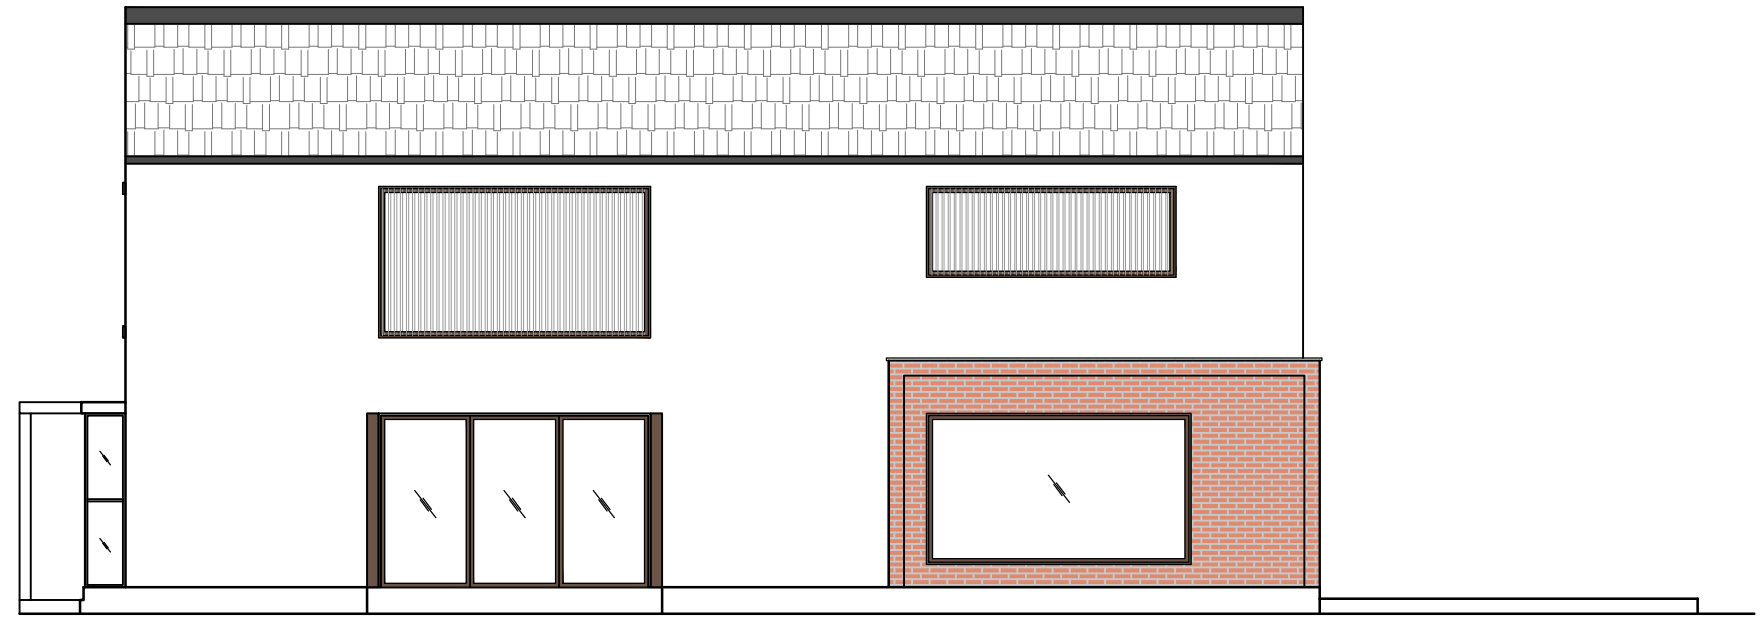

04 ELEVATION 04
SCALE 1:100

FEASIBILITY

T 086 1627 327
E info@dwdesign.ie

DW Design

Project: Oakleigh House Date: 03/05/2023

Client:



