



ADJACENT
PROPERTY
NO. 17

ADJACENT
PROPERTY
NO. 19


02 PROPOSED GROUND FLOOR PLAN
SCALE 1:60

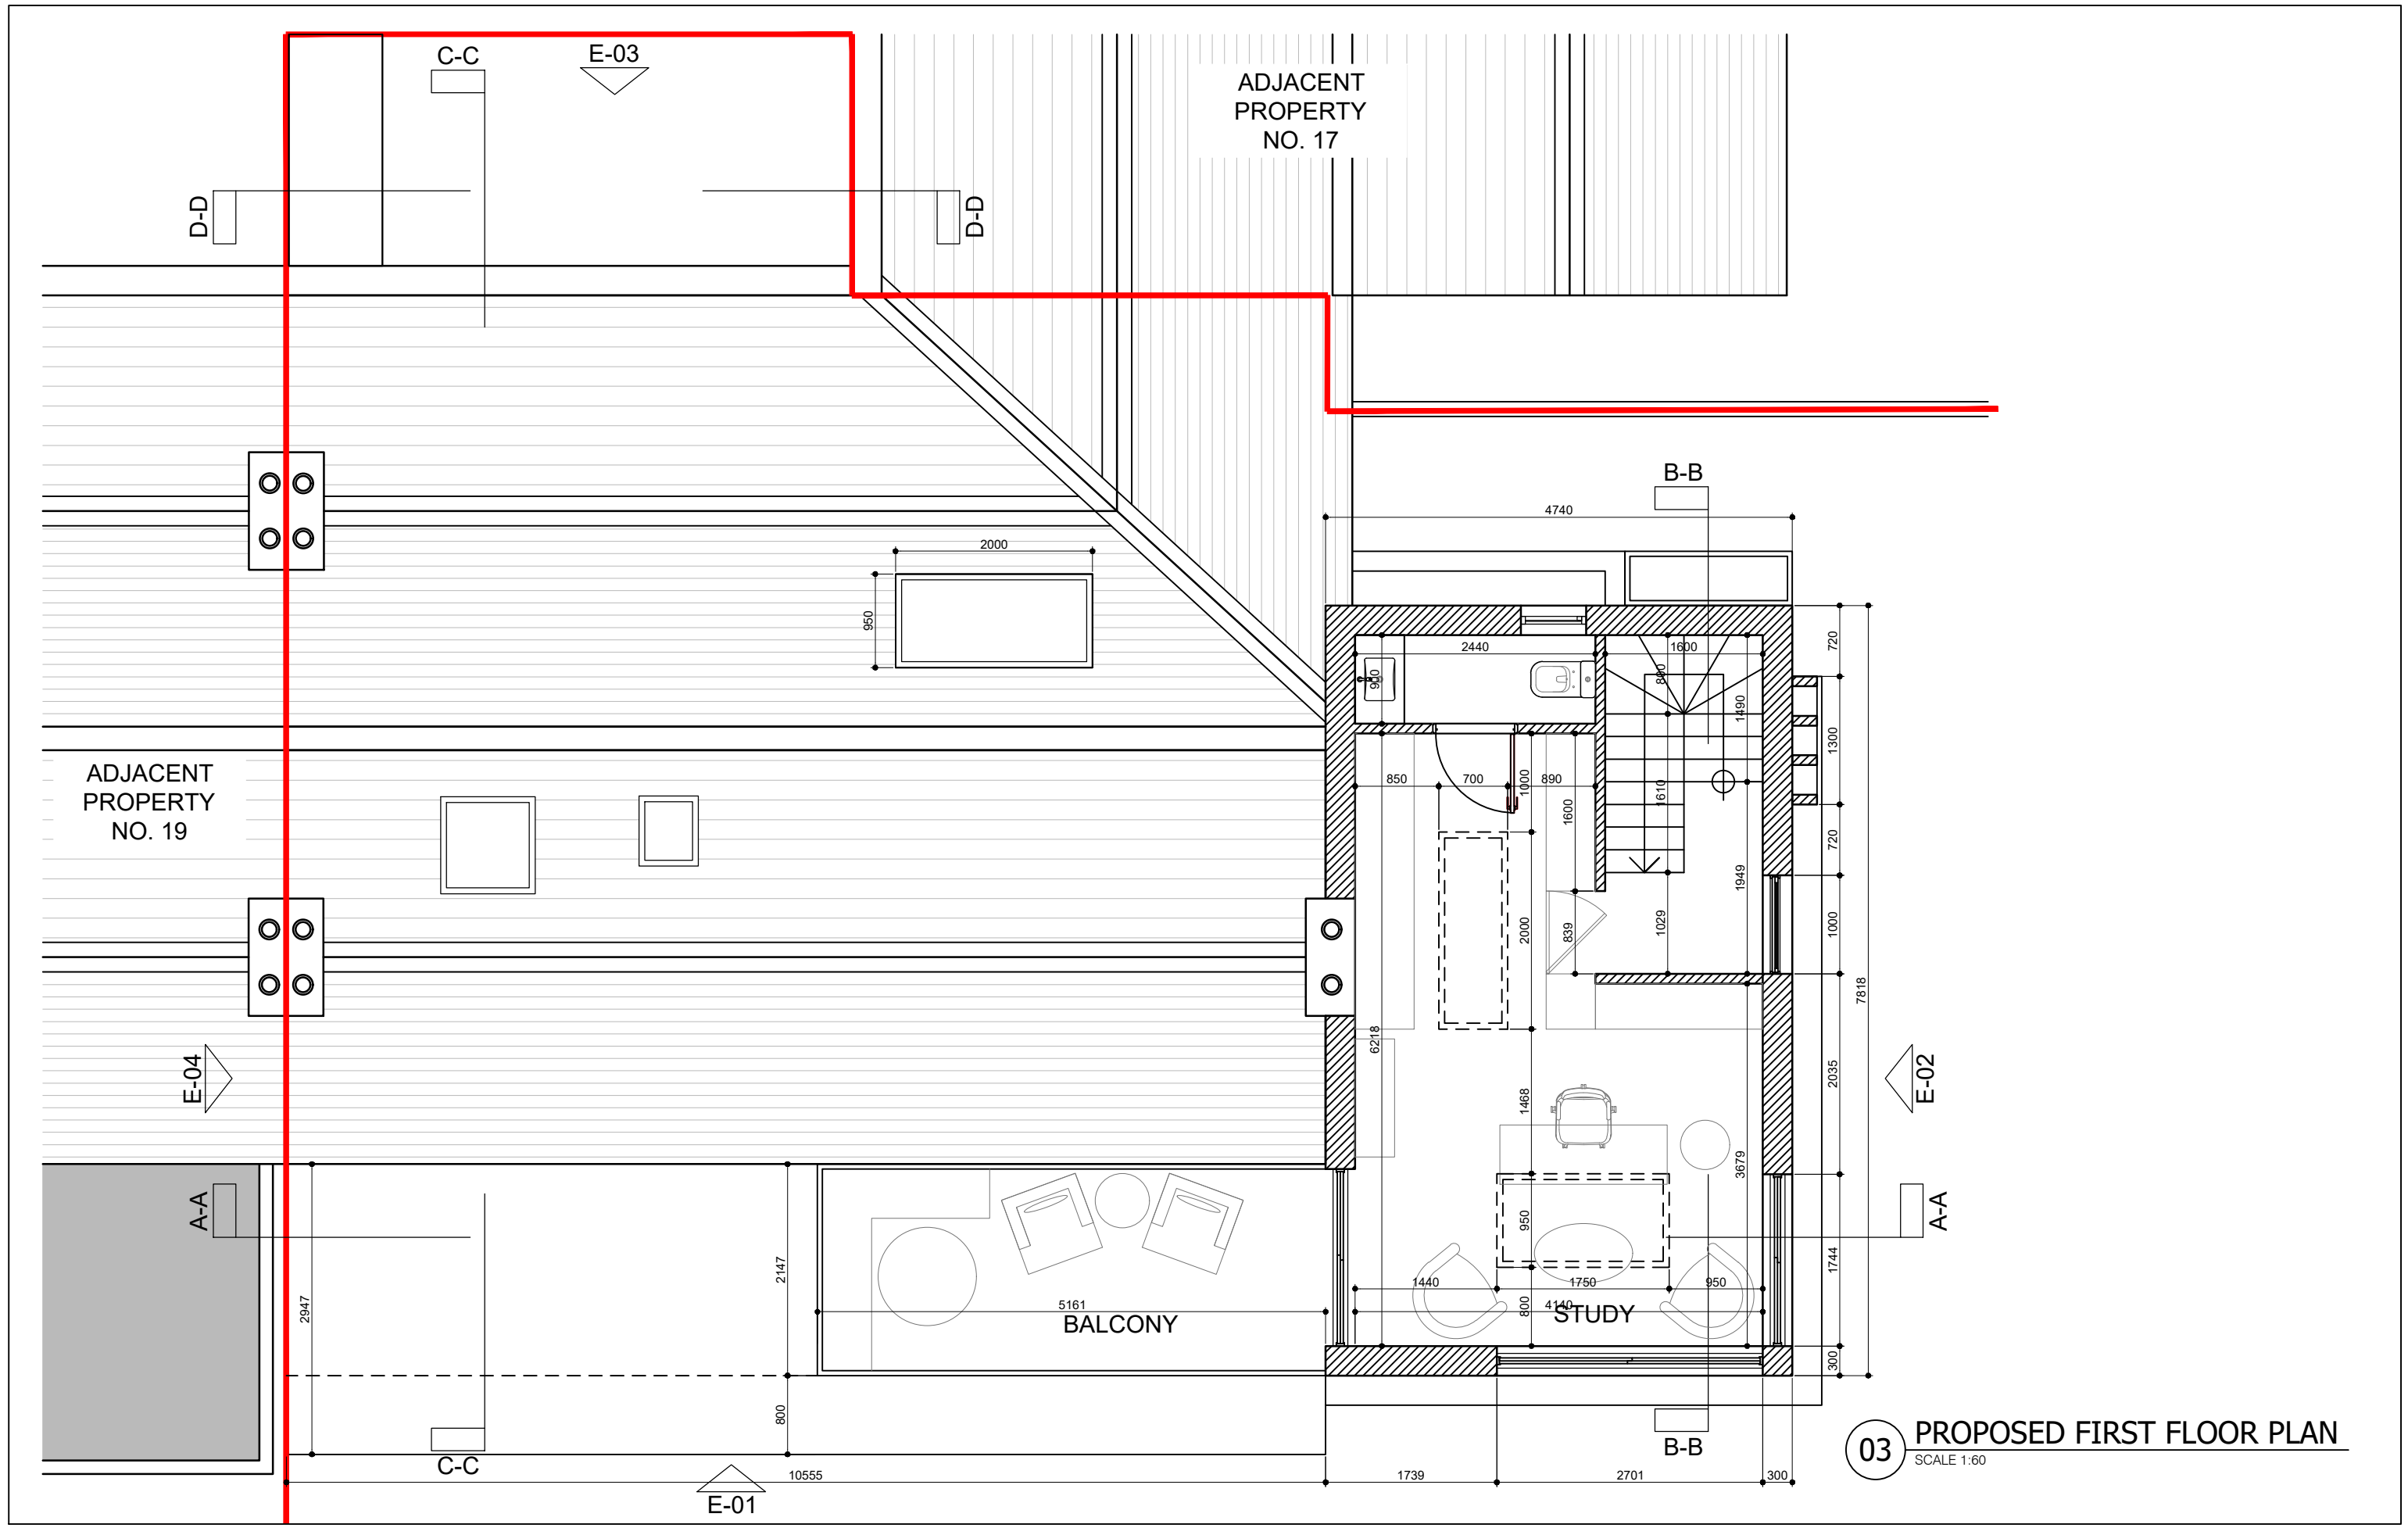


03 PROPOSED FIRST FLOOR PLAN
SCALE 1:60

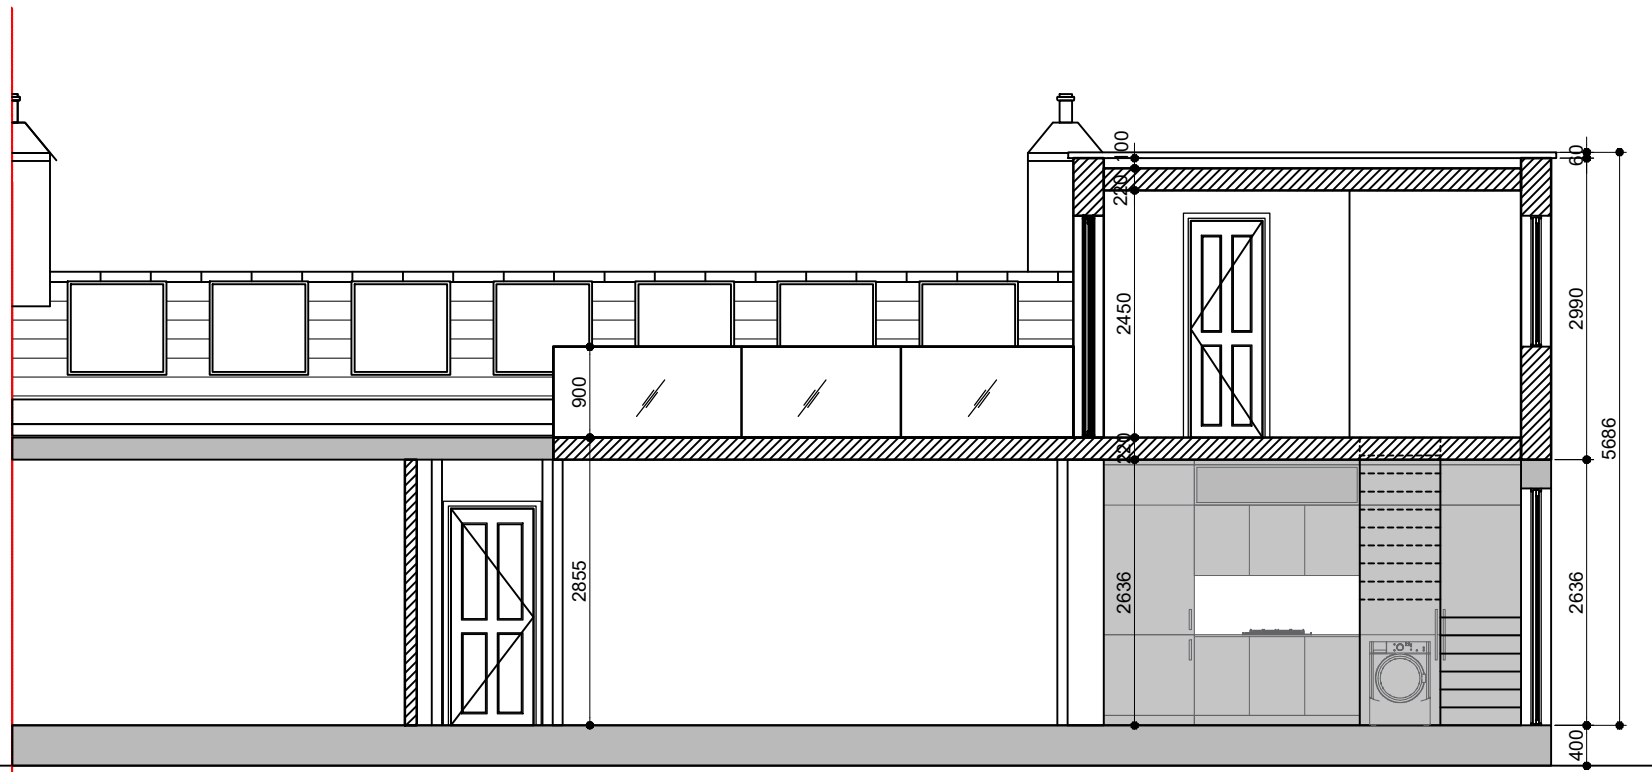

04 SECTION A-A
SCALE 1:75

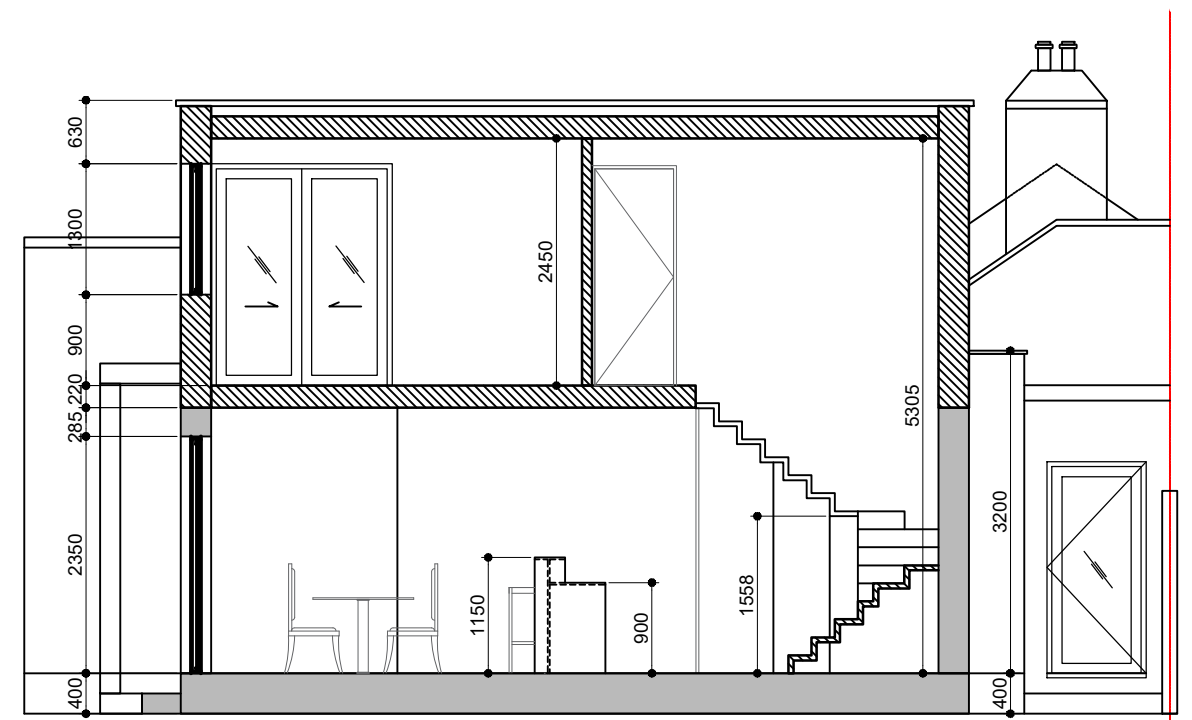

05 SECTION B-B
SCALE 1:75

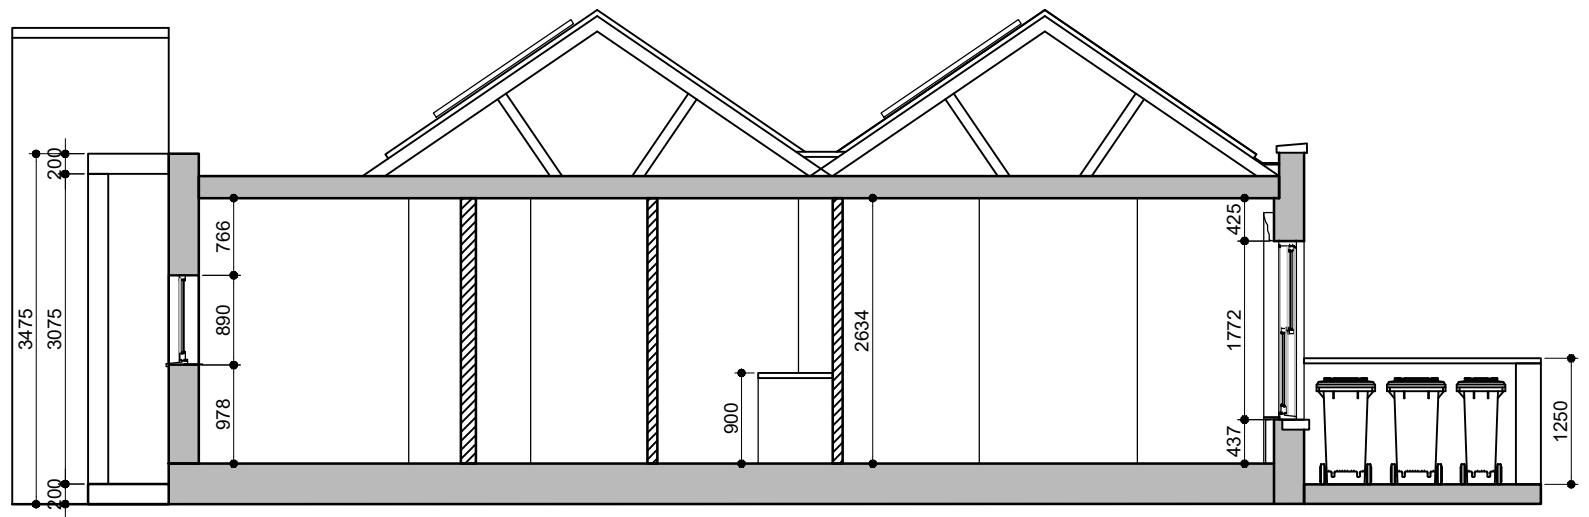

06 SECTION C-C
SCALE 1:75



07 SECTION D-D
SCALE 1:75




08 ELEVATION 01
SCALE 1:75



09 ELEVATION 02
SCALE 1:75



10 ELEVATION 03
SCALE 1:75

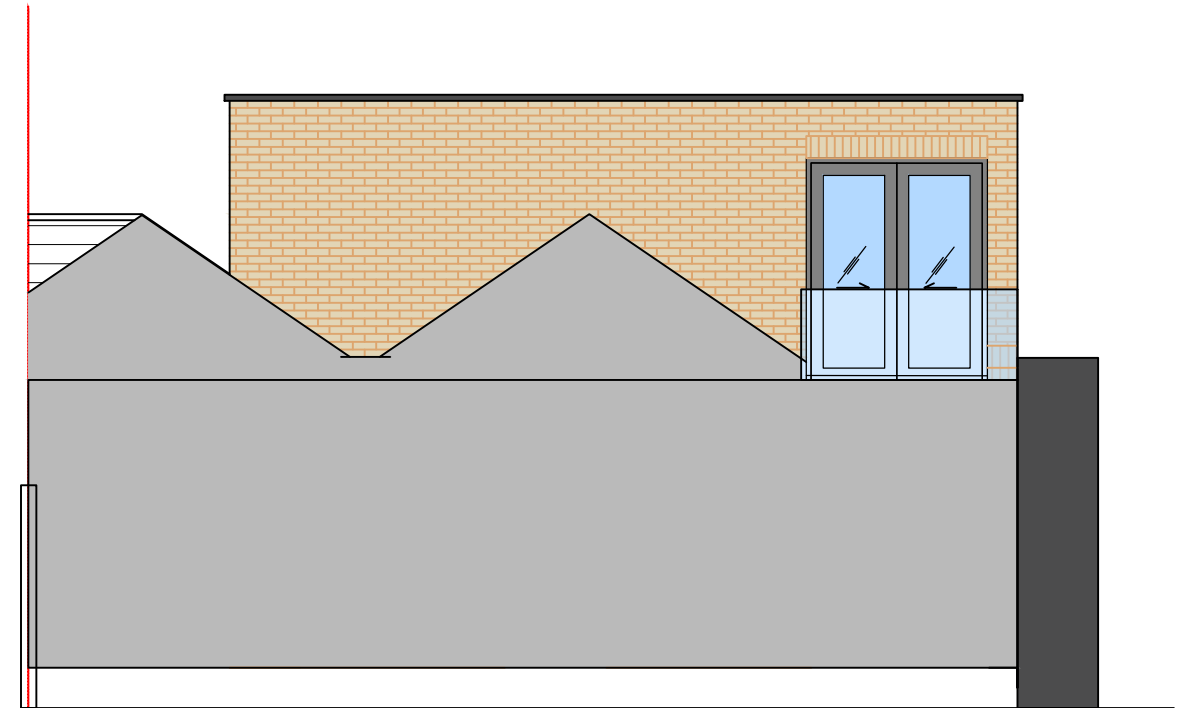

11 ELEVATION 04
SCALE 1:75



